


USE	
<span style="border: 1px solid red; display: inline-block; width: 15px; height: 10px;"></span>	SITE OUTLINED IN RED
<span style="background-color: #90EE90; border: 1px solid black; display: inline-block; width: 15px; height: 10px;"></span>	RESIDENTIAL ENTRANCE + RESIDENTIAL AMENITY
<span style="background-color: #FFB6C1; border: 1px solid black; display: inline-block; width: 15px; height: 10px;"></span>	AMENITY
<span style="background-color: #00FFFF; border: 1px solid black; display: inline-block; width: 15px; height: 10px;"></span>	CAFÉ / RETAIL
<span style="background-color: #D3D3D3; border: 1px solid black; display: inline-block; width: 15px; height: 10px;"></span>	BACK OF HOUSE
<span style="border: 1px solid black; border-style: dashed; display: inline-block; width: 15px; height: 10px;"></span>	UNEXCAVATED
<span style="border: 1px solid black; border-style: dotted; display: inline-block; width: 15px; height: 10px;"></span>	GROUND
<span style="background-color: #E0F0E0; border: 1px solid black; display: inline-block; width: 15px; height: 10px;"></span>	1 BED APARTMENT
<span style="background-color: #ADD8E6; border: 1px solid black; display: inline-block; width: 15px; height: 10px;"></span>	2 BED APARTMENT
<span style="border: 1px dashed black; display: inline-block; width: 15px; height: 10px;"></span>	BUILDING ABOVE OUTLINE
<span style="background-color: #E6E6FA; border: 1px solid black; display: inline-block; width: 15px; height: 10px;"></span>	ROAD WORKS IN APPLICATION AREA

Refer to drawing series A-1500 for detailed unit plans

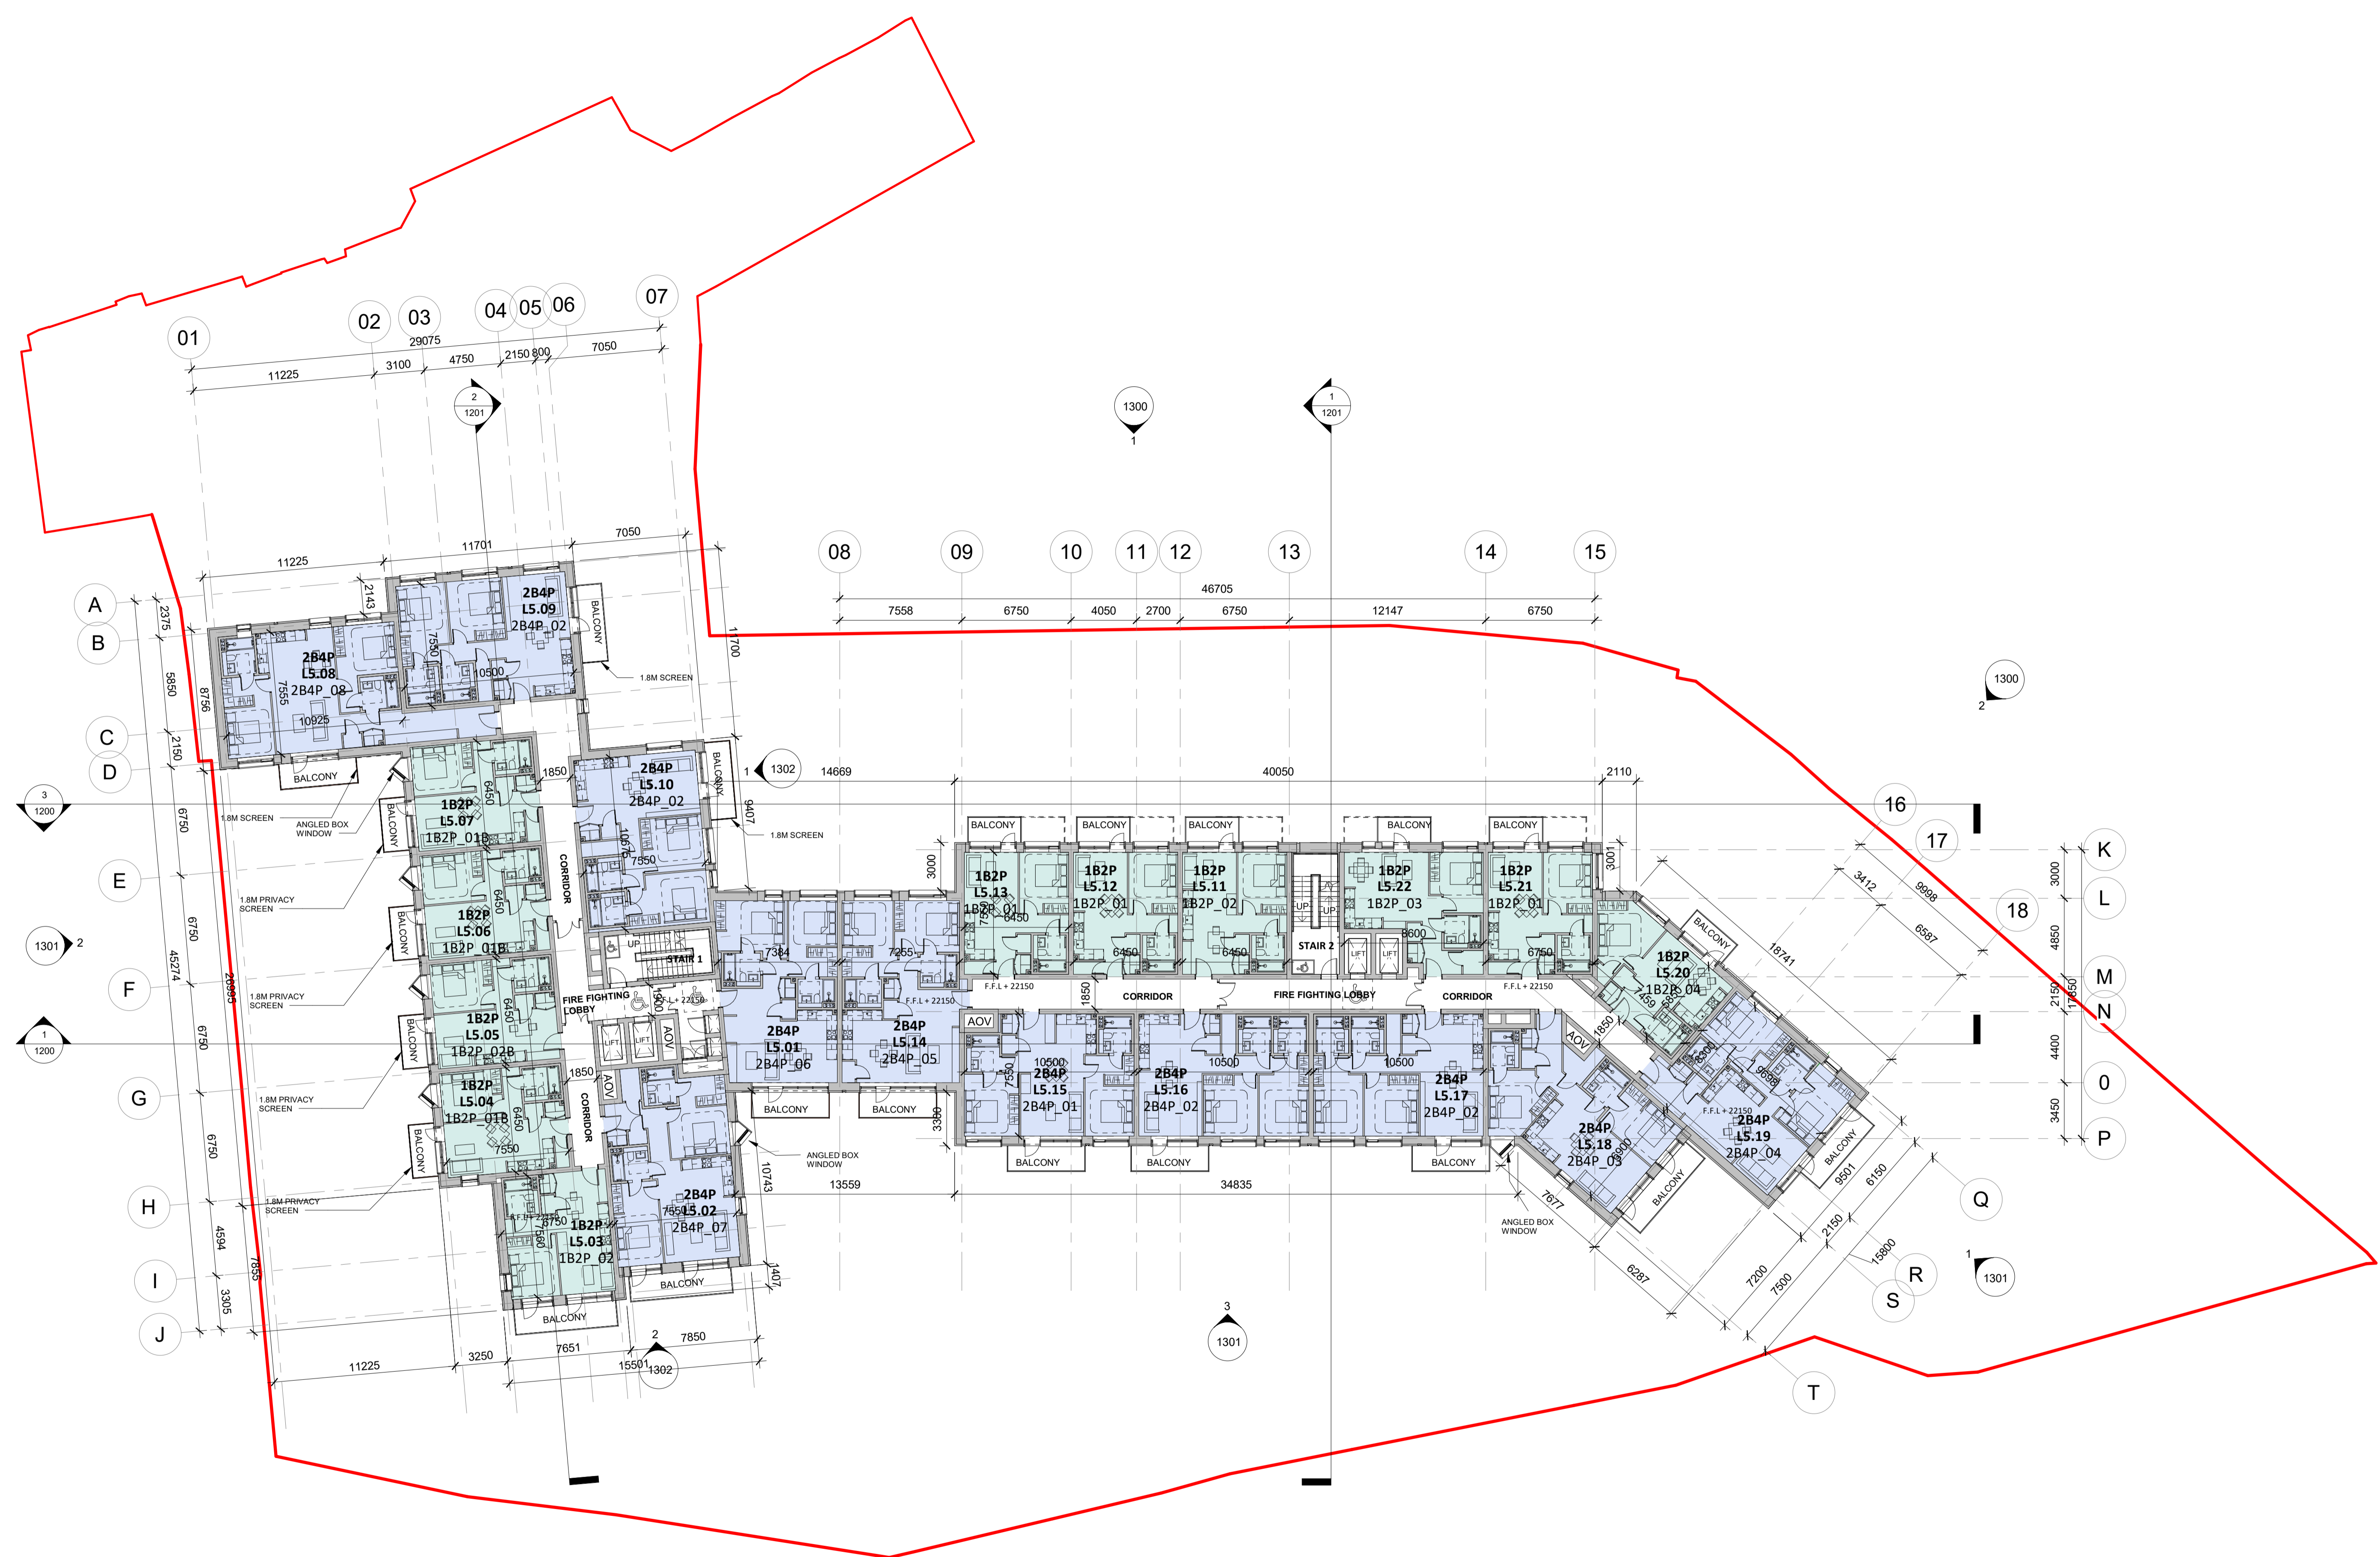

**1 1105 Fifth Floor Plan - GA**  
1 : 200

REV.	DATE	DESCRIPTION
P2	09/12/2021	Issued for Planning Submission
P1	17/06/2021	Issued for Pre-Application Submission

<b>BIRKEY LTD</b>		
STATUS	PLANNING	
PROJECT	RICHMOND ROAD	
PROJECT ADDRESS	No. 146A and Nos. 148-148A Richmond Road, Dublin 3	
DWG TITLE	FIFTH FLOOR PLAN - GENERAL ARRANGEMENT	
DWG NO.	20199-RKD-ZZ-05-DR-A-1105	
REV.	STATUS	PROJECT NO.
P2		20199
DATE	SCALE	1 : 200
DEC 2021	DRN	AMG
	CHK	HB

