


USE	
<span style="border: 2px solid red; display: inline-block; width: 15px; height: 10px;"></span>	SITE OUTLINED IN RED
<span style="background-color: #90EE90; display: inline-block; width: 15px; height: 10px;"></span>	RESIDENTIAL ENTRANCE + RESIDENTIAL AMENITY
<span style="background-color: #FFB6C1; display: inline-block; width: 15px; height: 10px;"></span>	AMENITY
<span style="background-color: #00FFFF; display: inline-block; width: 15px; height: 10px;"></span>	CAFÉ / RETAIL
<span style="background-color: #D3D3D3; display: inline-block; width: 15px; height: 10px;"></span>	BACK OF HOUSE
<span style="background: repeating-linear-gradient(45deg, transparent, transparent 2px, #ccc 2px, #ccc 4px); display: inline-block; width: 15px; height: 10px;"></span>	UNEXCAVATED
<span style="background: repeating-linear-gradient(-45deg, transparent, transparent 2px, #ccc 2px, #ccc 4px); display: inline-block; width: 15px; height: 10px;"></span>	GROUND
<span style="background-color: #E0F0E0; display: inline-block; width: 15px; height: 10px;"></span>	1 BED APARTMENT
<span style="background-color: #D0E0F0; display: inline-block; width: 15px; height: 10px;"></span>	2 BED APARTMENT
<span style="border-bottom: 1px dashed black; display: inline-block; width: 15px;"></span>	BUILDING ABOVE OUTLINE
<span style="background-color: #E0E0FF; display: inline-block; width: 15px; height: 10px;"></span>	ROAD WORKS IN APPLICATION AREA

Refer to drawing series A-1500 for detailed unit plans

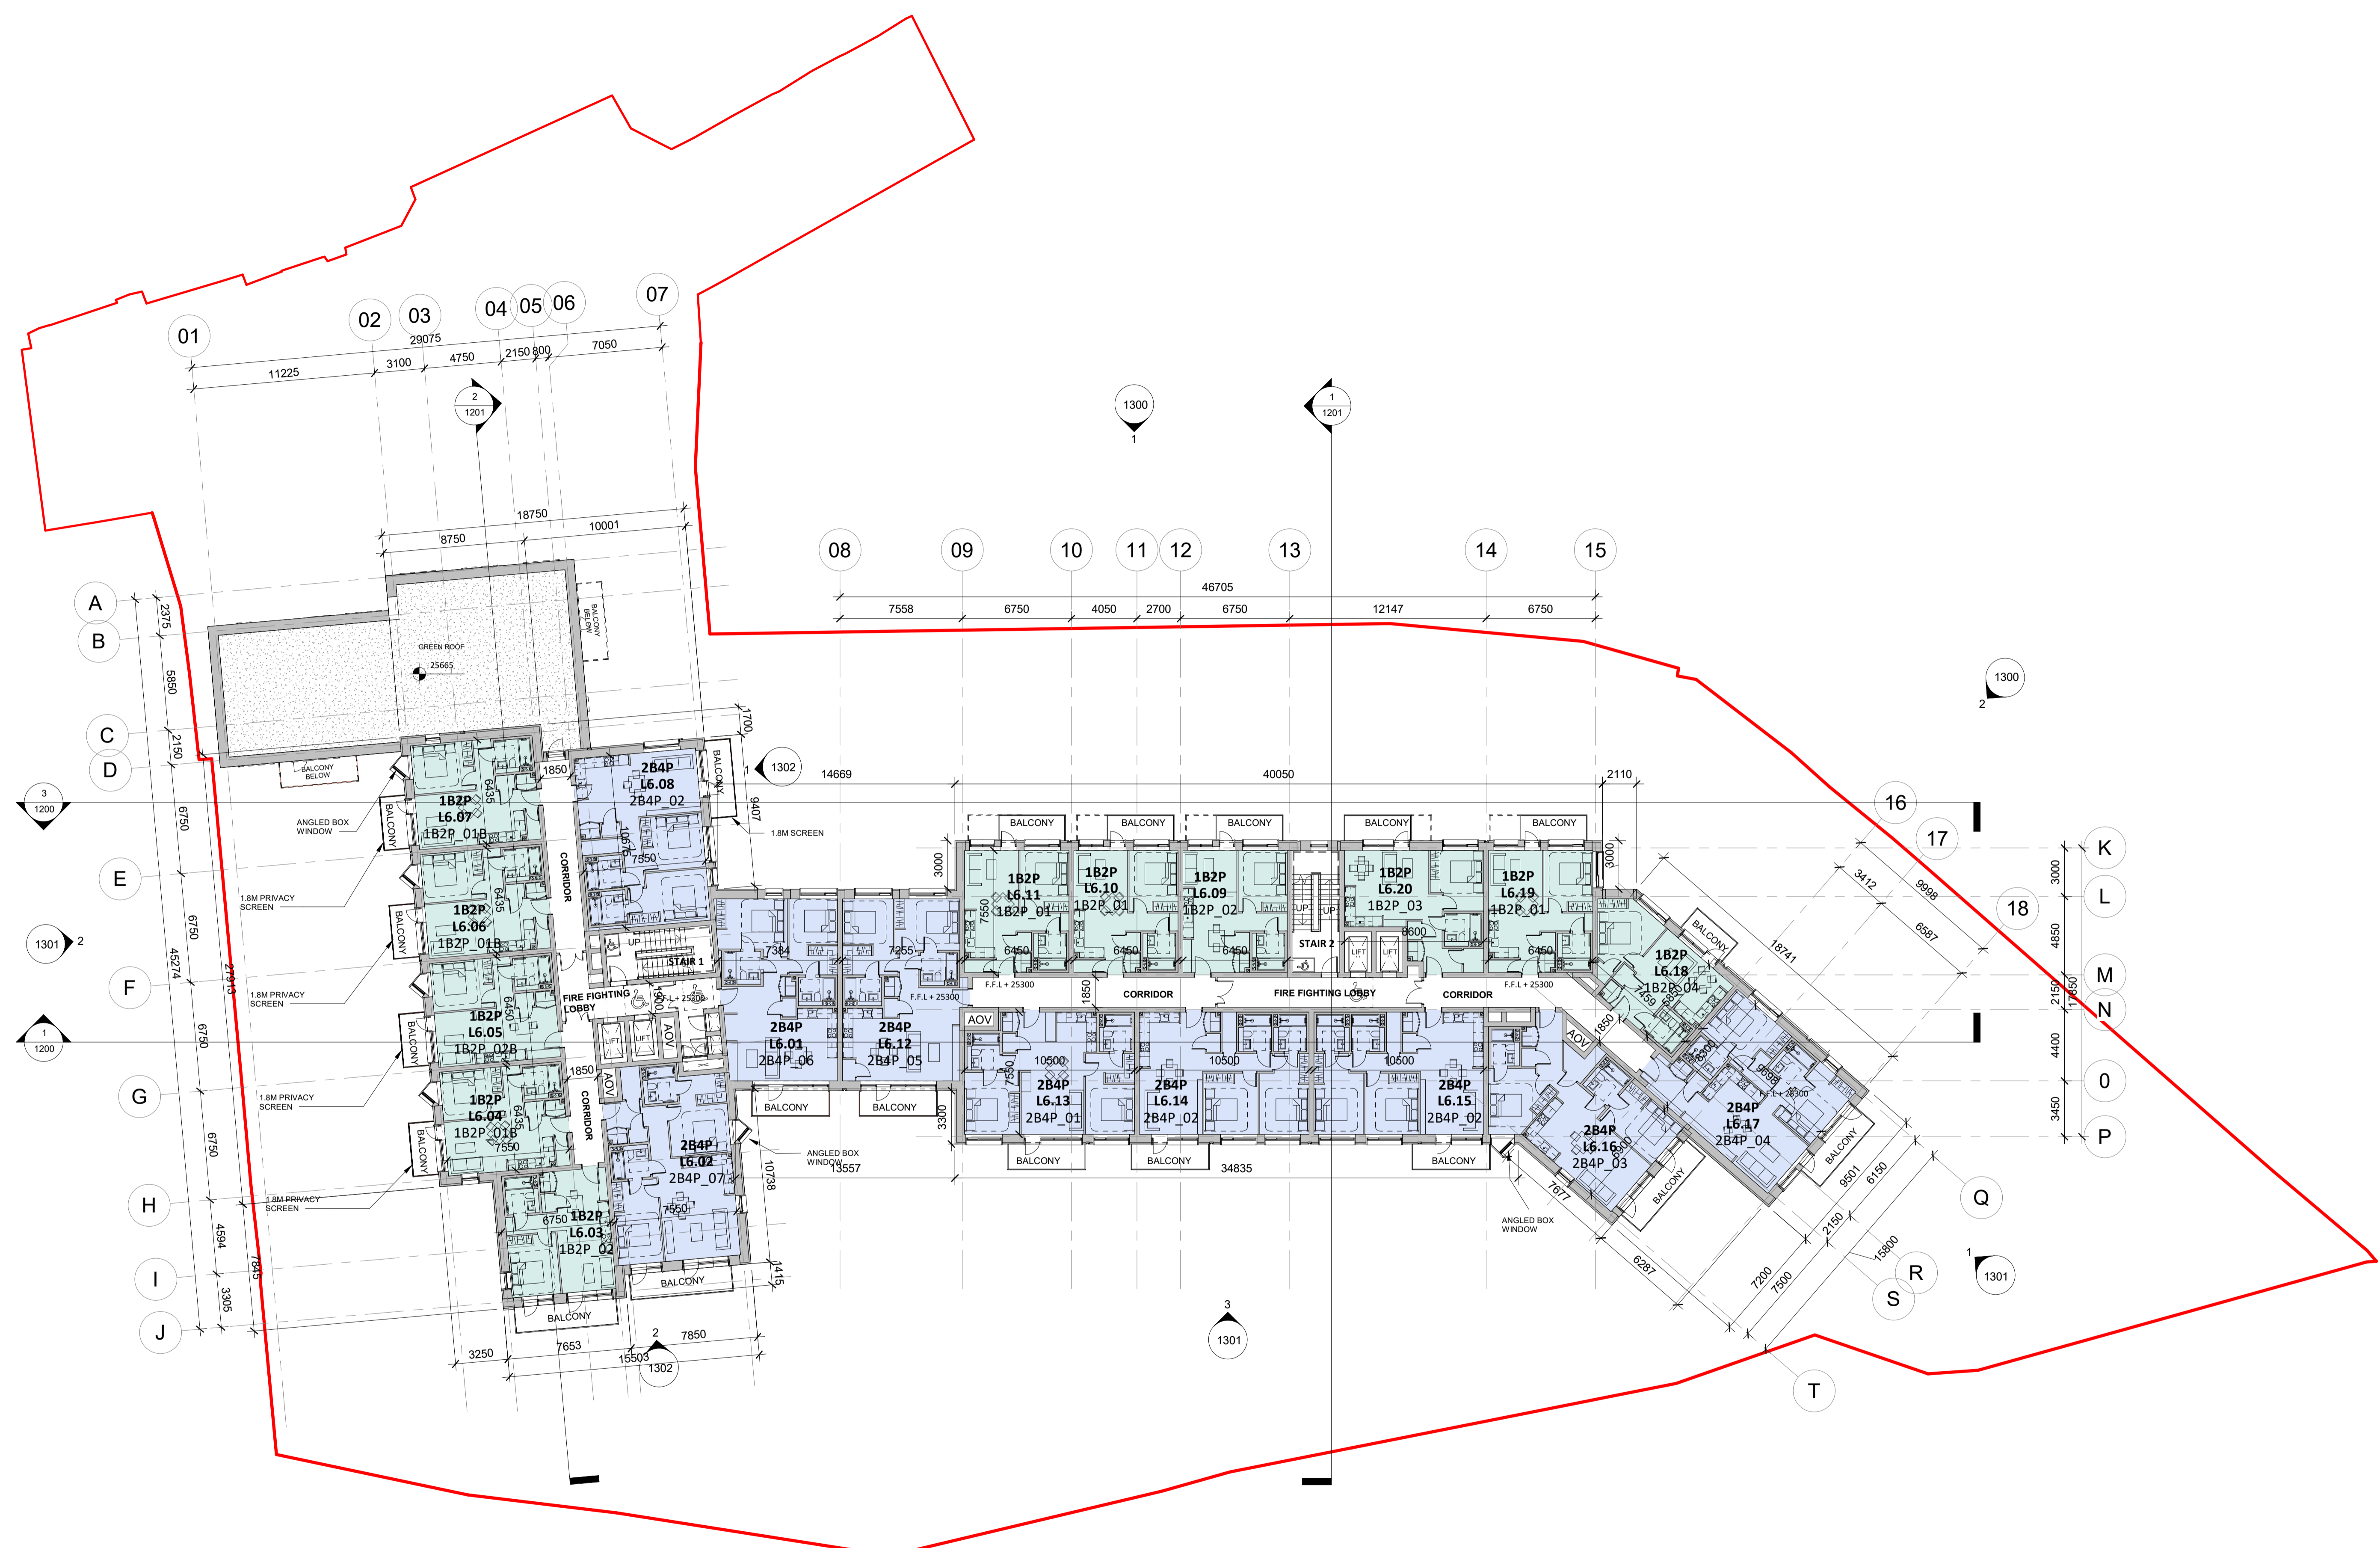

**1 1106 Sixth Floor Plan - GA**  
1 : 200

REV.	DATE	DESCRIPTION
P2	09/12/2021	Issued for Planning Submission
P1	17/06/2021	Issued for Pre-Application Submission

<b>BIRKEY LTD</b>	
STATUS	PLANNING
PROJECT	RICHMOND ROAD
PROJECT ADDRESS	No. 146A and Nos. 148-148A Richmond Road, Dublin 3
DWG TITLE	SIXTH FLOOR PLAN - GENERAL ARRANGEMENT
DWG NO.	20199-RKD-ZZ-06-DR-A-1106
REV.	P2
STATUS	PROJECT NO. 20199
SCALE	1 : 200
DATE	DEC 2021
DRN	AMG
CHK	HB

