


USE	
<span style="border: 2px solid red; display: inline-block; width: 15px; height: 10px;"></span>	SITE OUTLINED IN RED
<span style="background-color: #d9ead3; border: 1px solid #ccc; display: inline-block; width: 15px; height: 10px;"></span>	RESIDENTIAL ENTRANCE + RESIDENTIAL AMENITY
<span style="background-color: #f4cccc; border: 1px solid #ccc; display: inline-block; width: 15px; height: 10px;"></span>	AMENITY
<span style="background-color: #cfe2f3; border: 1px solid #ccc; display: inline-block; width: 15px; height: 10px;"></span>	CAFÉ / RETAIL
<span style="background-color: #f4cccc; border: 1px solid #ccc; display: inline-block; width: 15px; height: 10px;"></span>	BACK OF HOUSE
<span style="background: repeating-linear-gradient(45deg, transparent, transparent 2px, #ccc 2px, #ccc 4px); border: 1px solid #ccc; display: inline-block; width: 15px; height: 10px;"></span>	UNEXCAVATED
<span style="background: repeating-linear-gradient(-45deg, transparent, transparent 2px, #ccc 2px, #ccc 4px); border: 1px solid #ccc; display: inline-block; width: 15px; height: 10px;"></span>	GROUND
<span style="background-color: #d9ead3; border: 1px solid #ccc; display: inline-block; width: 15px; height: 10px;"></span>	1 BED APARTMENT
<span style="background-color: #cfe2f3; border: 1px solid #ccc; display: inline-block; width: 15px; height: 10px;"></span>	2 BED APARTMENT
<span style="border: 1px dashed black; display: inline-block; width: 15px; height: 10px;"></span>	BUILDING ABOVE OUTLINE
<span style="background-color: #d9ead3; border: 1px solid #ccc; display: inline-block; width: 15px; height: 10px;"></span>	ROAD WORKS IN APPLICATION AREA

Refer to drawing series A-1500 for detailed unit plans

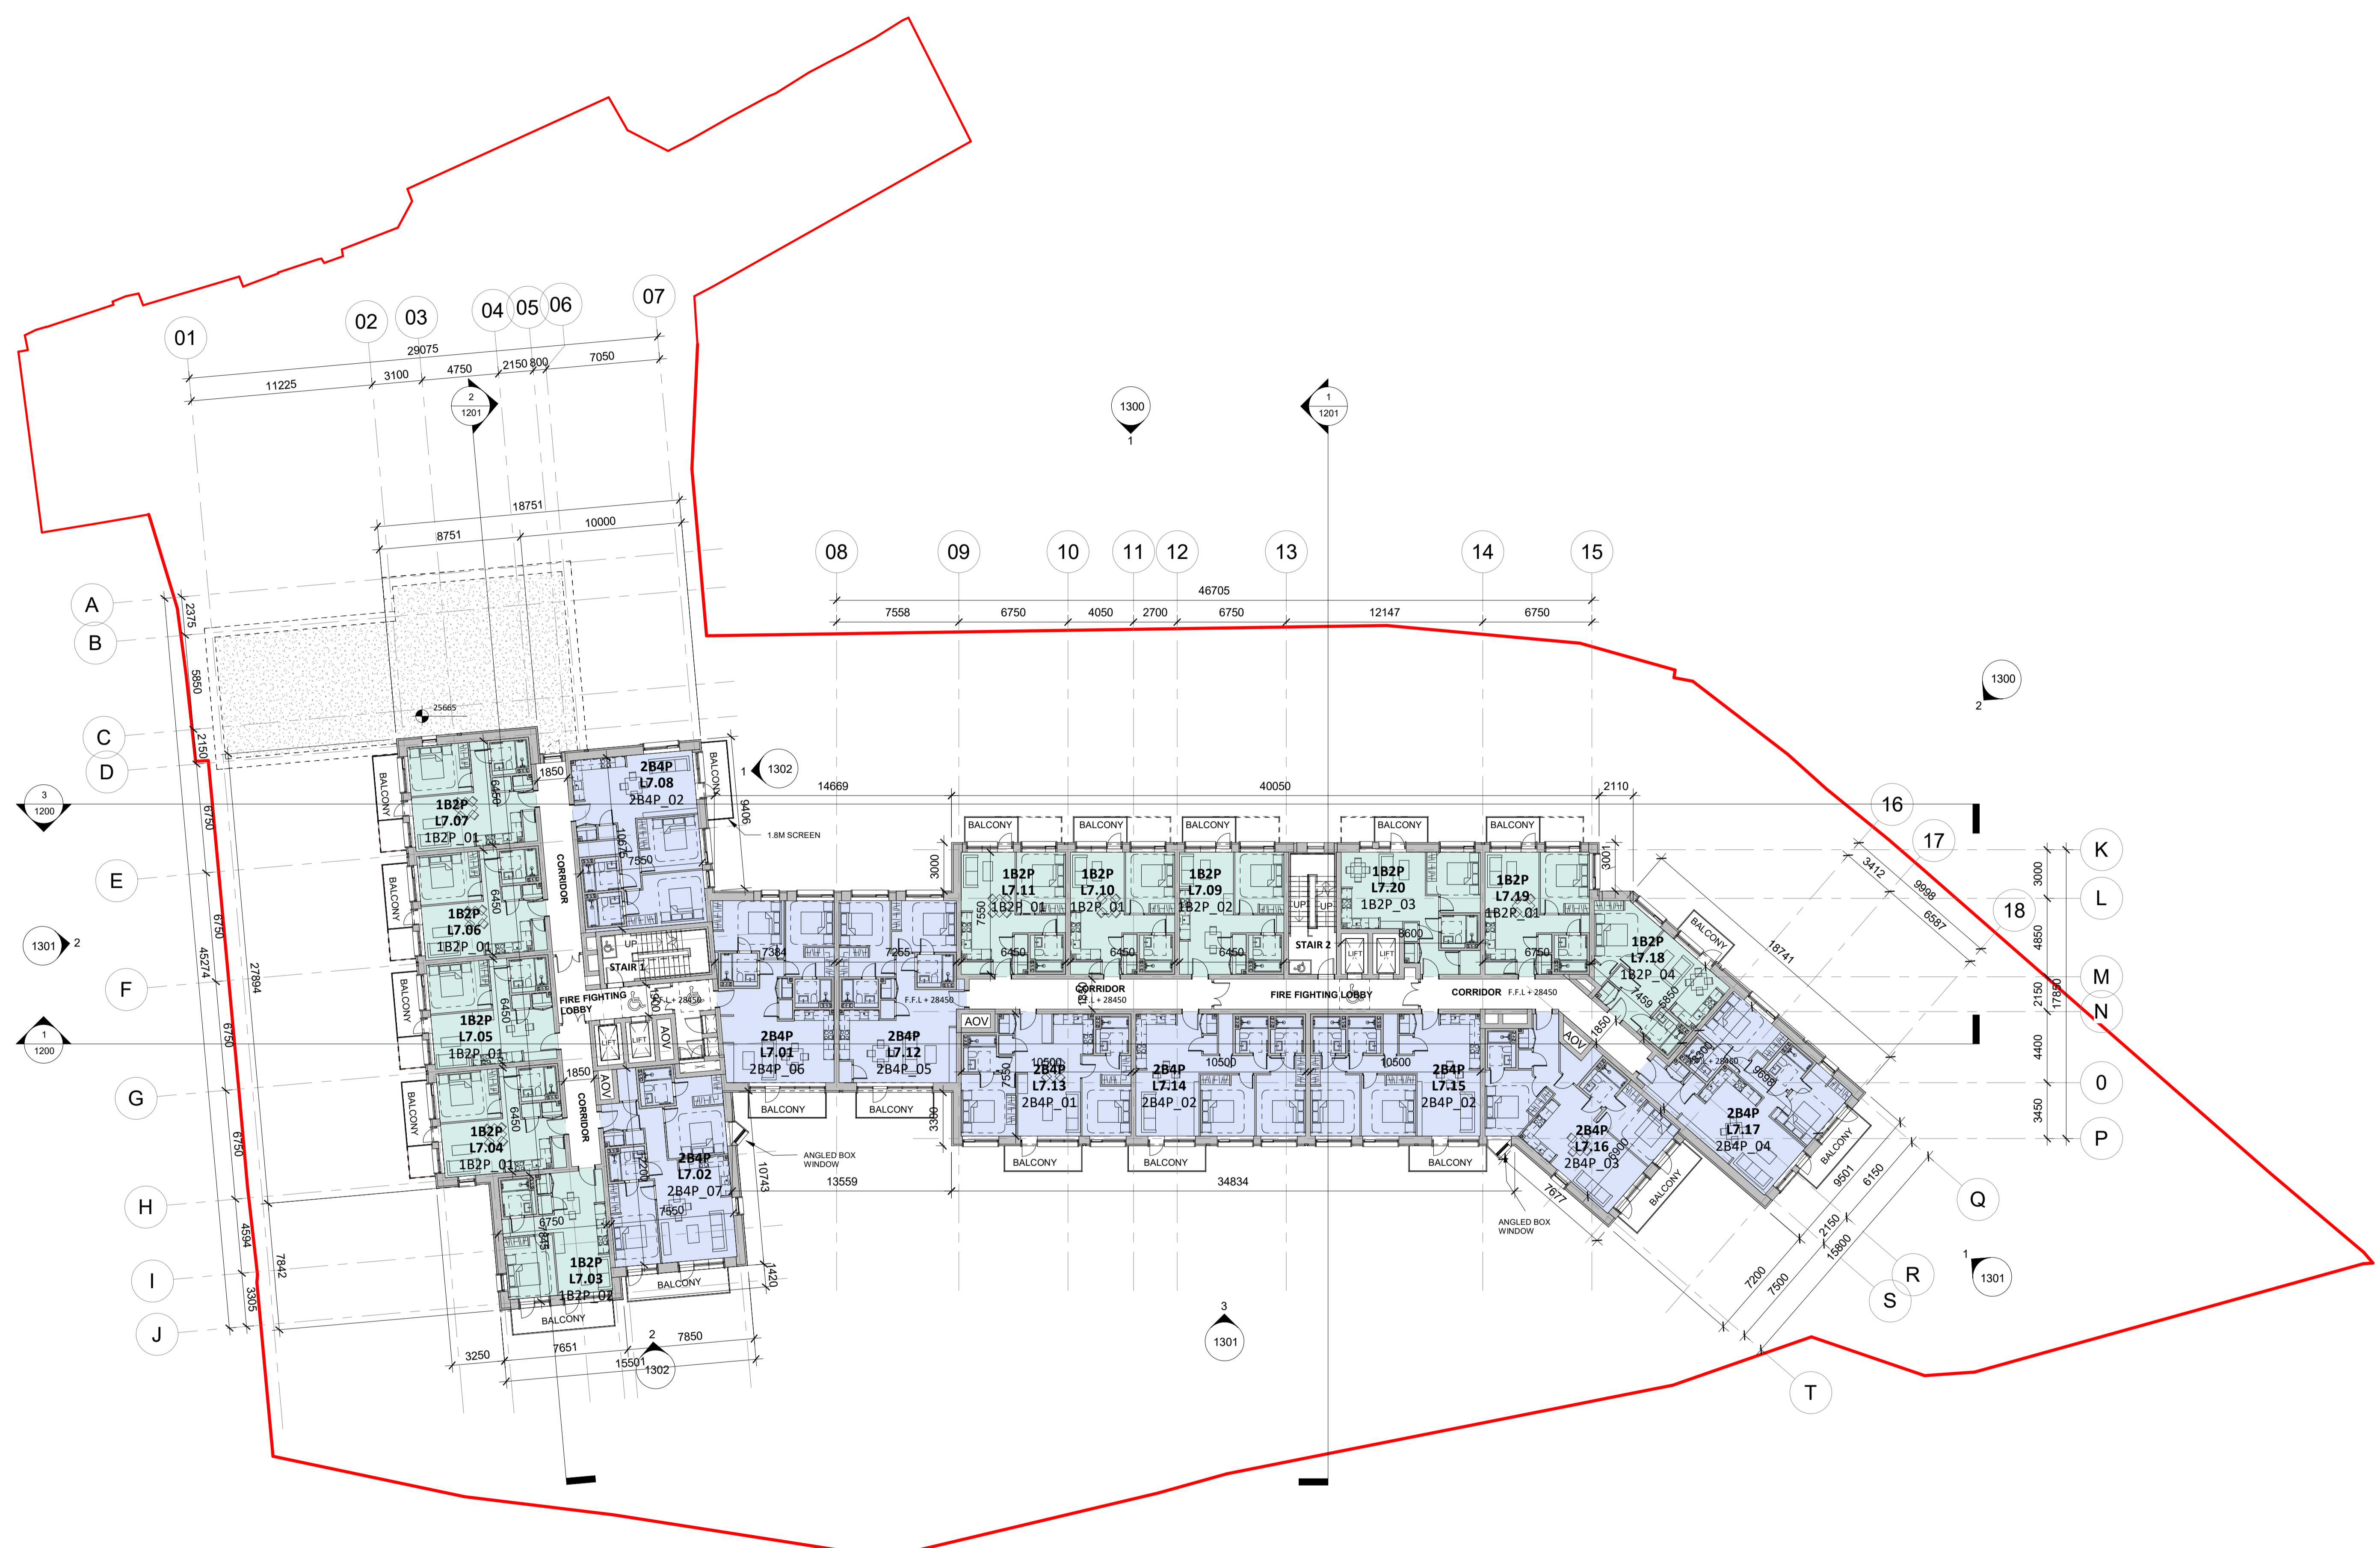

**1 1107 Seventh Floor Plan - GA**  
1 : 200

REV.	DATE	DESCRIPTION
P2	09/12/2021	Issued for Planning Submission
P1	17/06/2021	Issued for Pre-Application Submission

**BIRKEY LTD**

STATUS: **PLANNING**

PROJECT: **RICHMOND ROAD**

PROJECT ADDRESS: **No. 146A and Nos. 148-148A Richmond Road, Dublin 3**

DWG TITLE: **SEVENTH FLOOR PLAN - GENERAL ARRANGEMENT**

DWG NO: **20199-RKD-ZZ-07-DR-A-1107**

REV.	STATUS	PROJECT NO.
P2		20199

SCALE: **1 : 200**

DATE: **DEC 2021**    DRN: **AMG**    CHK: **HB**

**RKD**

59 Northumberland Rd  
Ballybride, Dublin 4  
D04 W9P6, Ireland    +353 1 668 1055  
mail@rkd.ie    rkd.ie