


USE	
	SITE OUTLINED IN RED
	RESIDENTIAL ENTRANCE + RESIDENTIAL AMENITY
	AMENITY
	CAFÉ / RETAIL
	BACK OF HOUSE
	UNEXCAVATED
	GROUND
	1 BED APARTMENT
	2 BED APARTMENT
	BUILDING ABOVE OUTLINE
	ROAD WORKS IN APPLICATION AREA

Refer to drawing series A-1500 for detailed unit plans

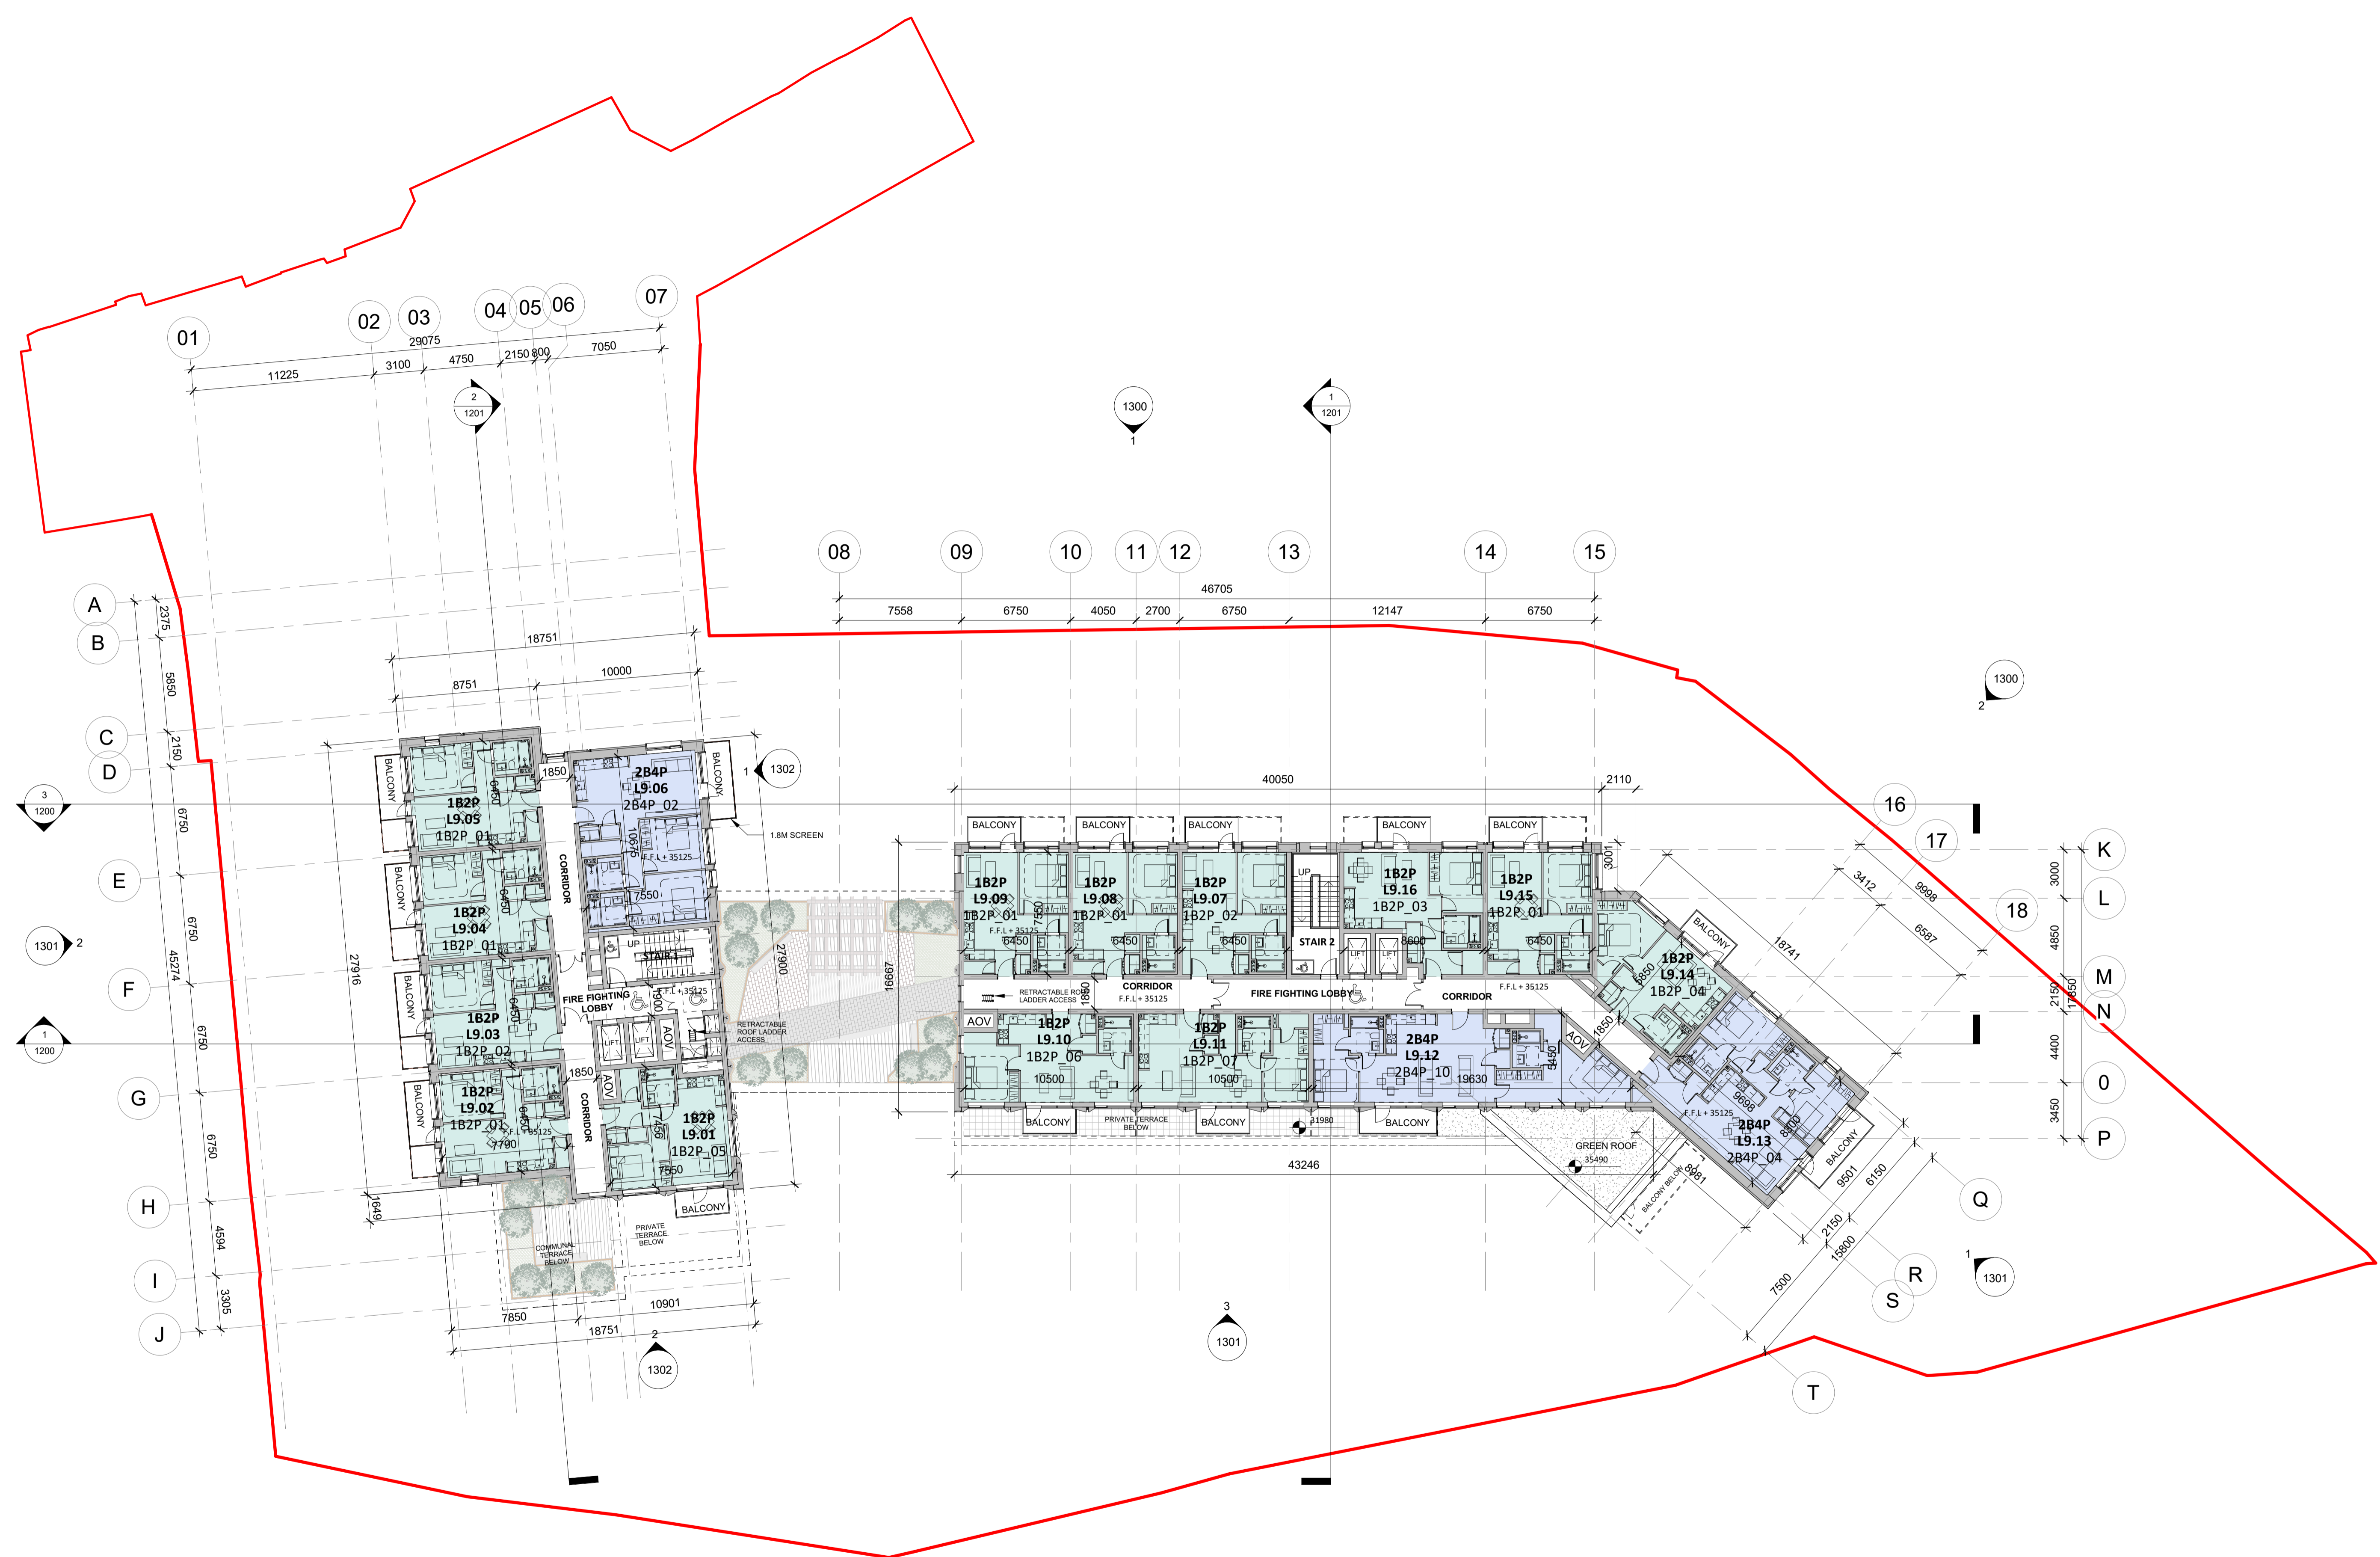

1 1109_Ninth Floor Plan - GA
1 : 200

Rev.	Date	Description
P2	09/12/2021	Issued for Planning Submission
P1	17/06/2021	Issued for Pre-Application Submission

BIRKEY LTD	
STATUS	PLANNING
PROJECT	RICHMOND ROAD
PROJECT ADDRESS	No. 146A and Nos. 148-148A Richmond Road, Dublin 3
DWG TITLE	NINTH FLOOR PLAN - GENERAL ARRANGEMENT
DWG NO.	20199-RKD-ZZ-09-DR-A-1109
REV.	P2
STATUS	PROJECT NO. 20199
SCALE	1 : 200
DATE	DEC 2021
DRN	AMG
CHK	HB

