



F

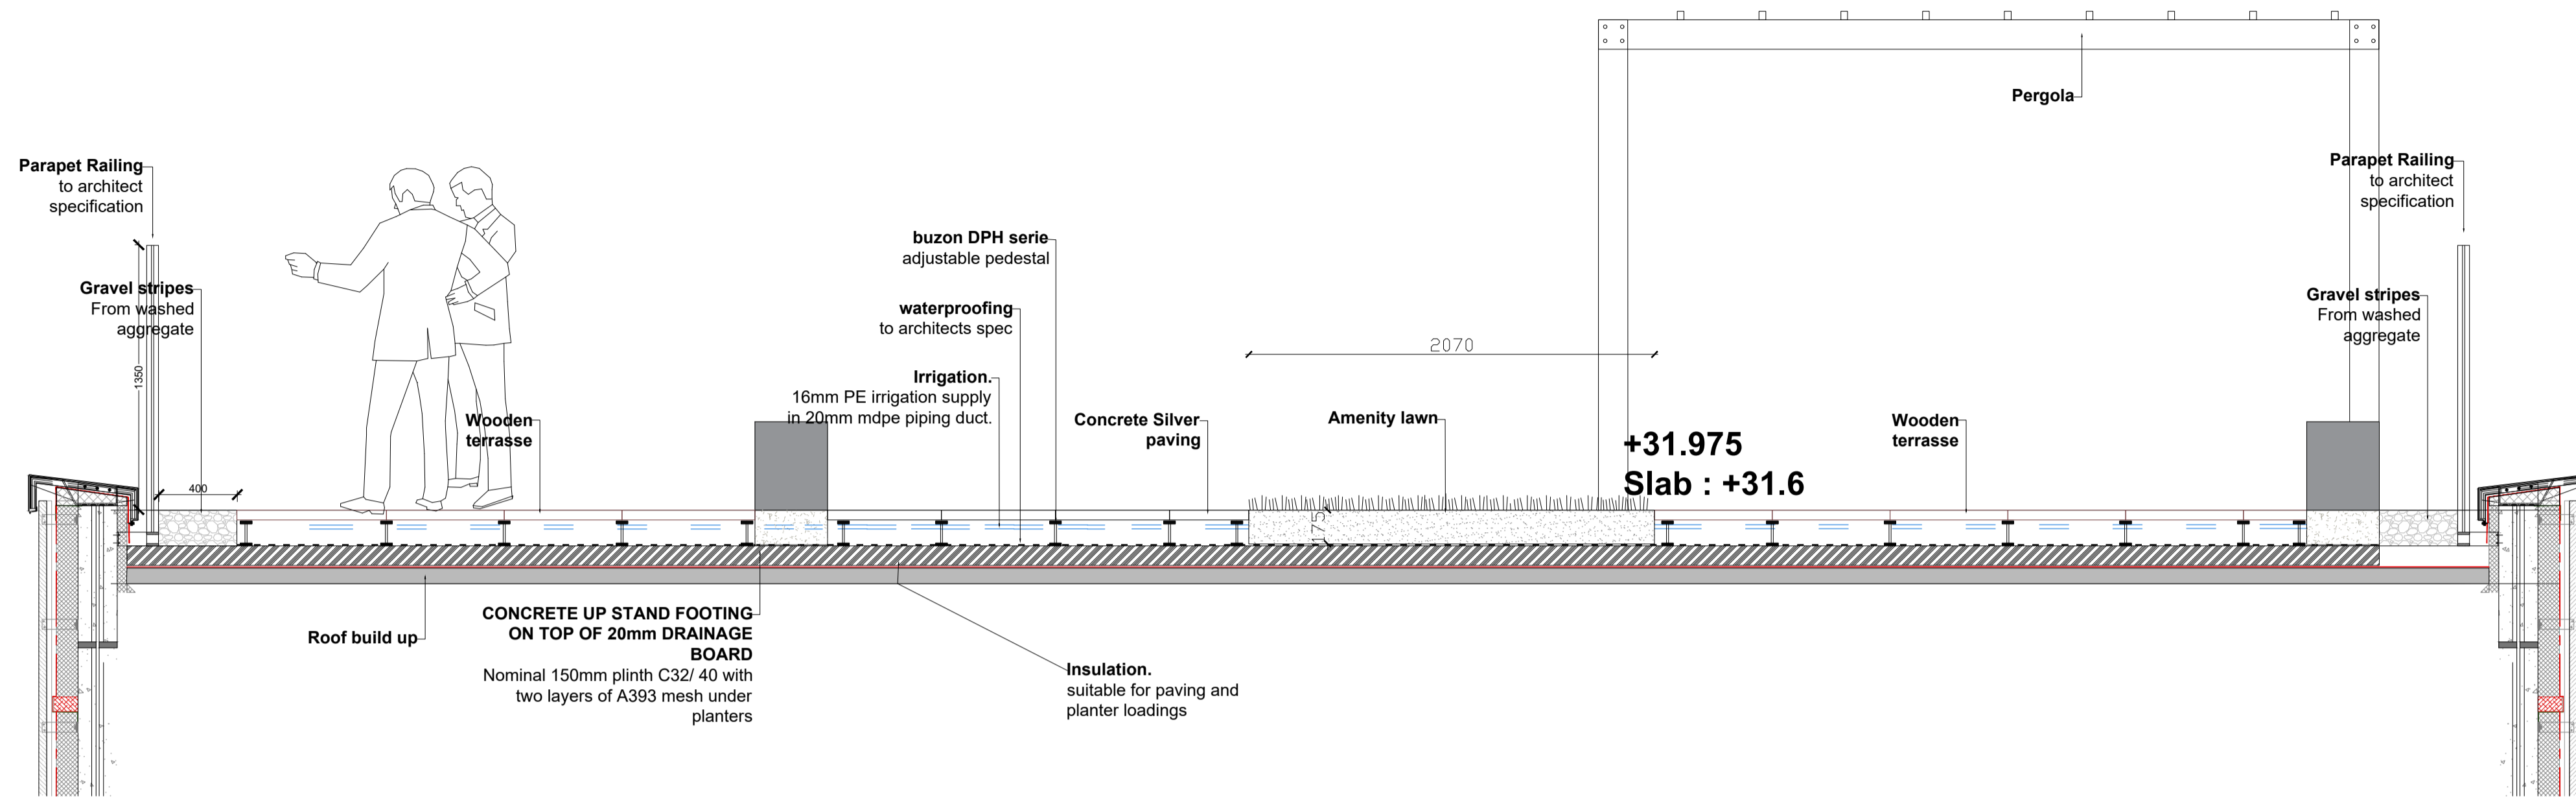


F'

G

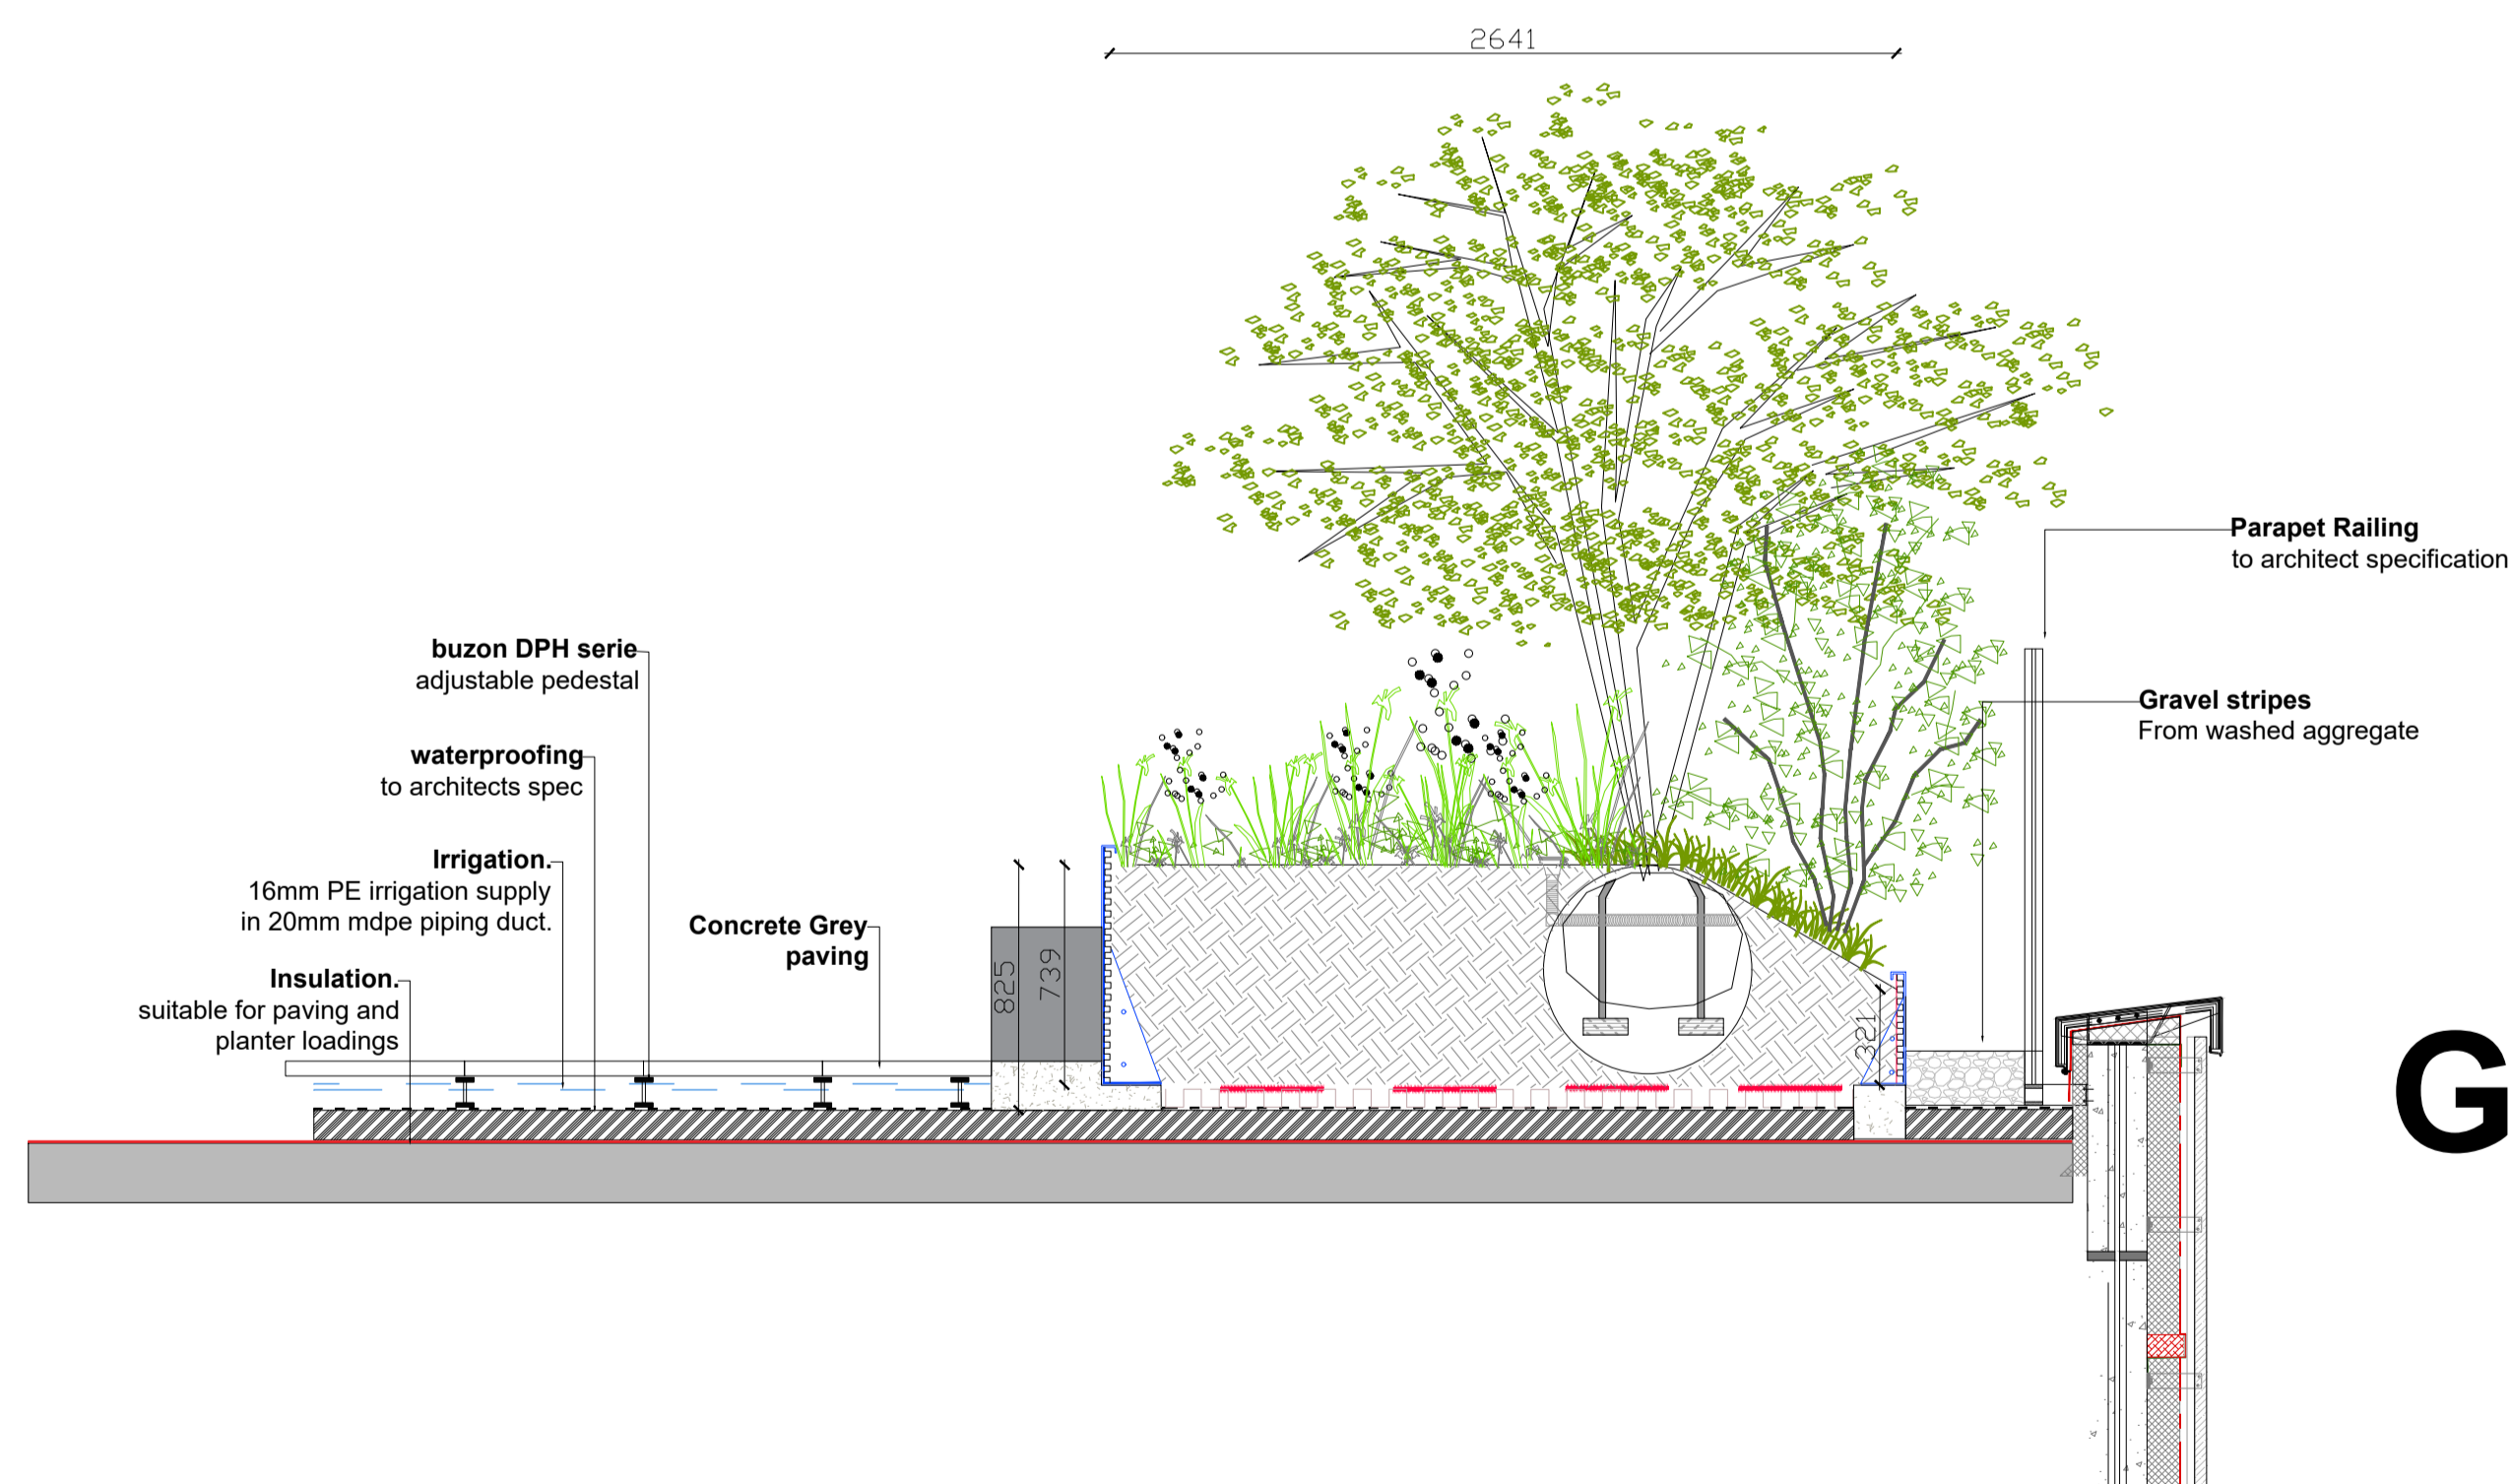

G'

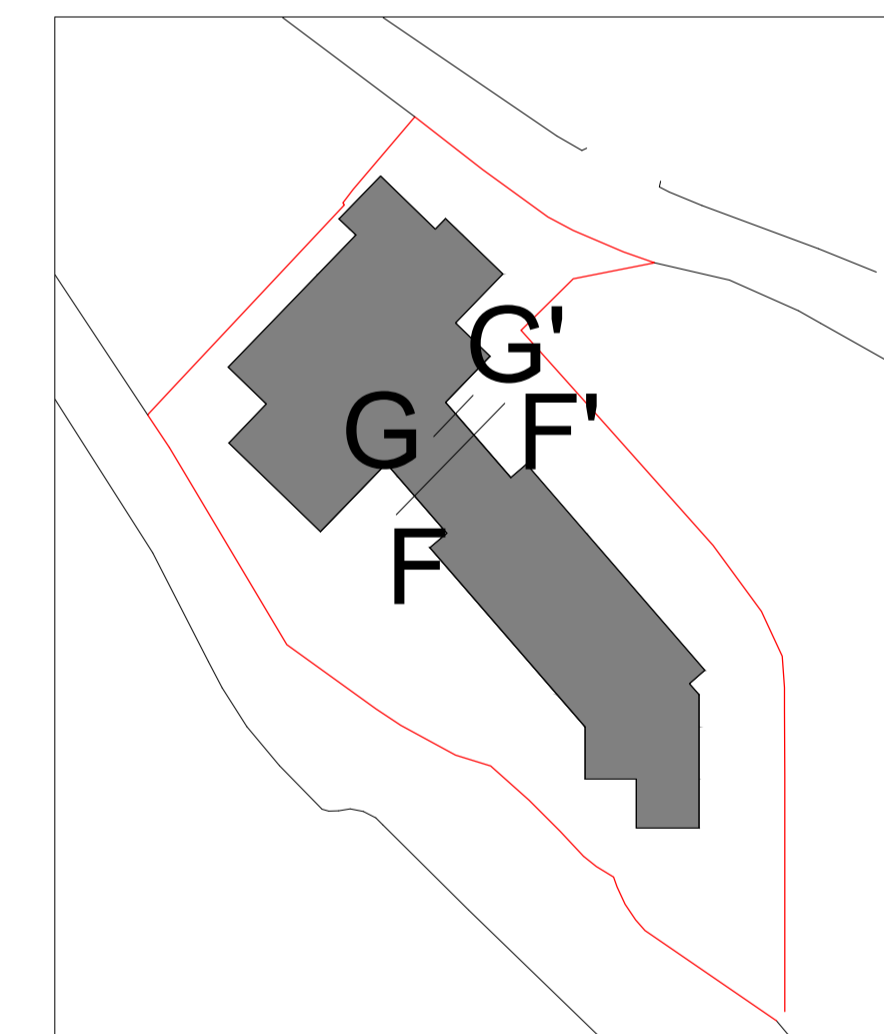

REV	DESCRIPTION	ISSUED BY	DATE
<p><b>MITCHELL + ASSOCIATES</b> LANDSCAPE ARCHITECTURE URBAN DESIGN</p> <p>Unit 5, Woodpark, The Rise, Glasnevin, Dublin 9, Ireland t: +353 1 454 5066 e: info@mitchellassoc.net</p>			
<p>PROJECT RICHMOND ROAD</p>			
<p>CLIENT HOLLYBROOK HOMES</p>			
<p>JOB NO. RIC0001</p>			
<p>DRAWING SECTIONS FF', GG'</p>			
<p>DRAWING NO. RIC0001-MA-XX-XX-DR-L-0202</p>			
<p>DRAWN BY CONSTANCE FRECHE</p>	<p>CHECKED AH</p>	<p>DATE 07.12.2021</p>	
<p>STATUS: PLANNING</p>	<p>SCALE 1:25 @ A1</p>	<p>REVISION 00</p>	
<p>NOTES: All dimensions are in millimeters unless otherwise stated and shall be checked and confirmed by the contractor on site. Any discrepancies shall be immediately reported to the landscape architect. Work to figured dimensions only. Do not scale from drawing. Do Not Scale. Use Figured Dimensions Only. Not for Construction Purposes unless Specifically Marked.</p>			
<p>© THIS DRAWING IS COPYRIGHT OF MITCHELL + ASSOCIATES</p>			