



© COPYRIGHT OF THIS DRAWING IS RESERVED BY DBFL CONSULTING ENGINEERS. NO PART SHALL BE REPRODUCED OR TRANSMITTED WITHOUT THEIR WRITTEN PERMISSION.

NO CHANGES OF WHATSOEVER NATURE ARE TO BE MADE TO ANY DETAILS SET OUT OR CONTAINED IN ANY DBFL SPECIFICATIONS OR DRAWINGS UNLESS THE EXPRESS CONSENT HAS BEEN OBTAINED IN ADVANCE, IN WRITING, FROM DBFL.

- NOTES:
- DRAWING TO BE READ IN CONJUNCTION WITH ARCHITECT DRAWINGS.

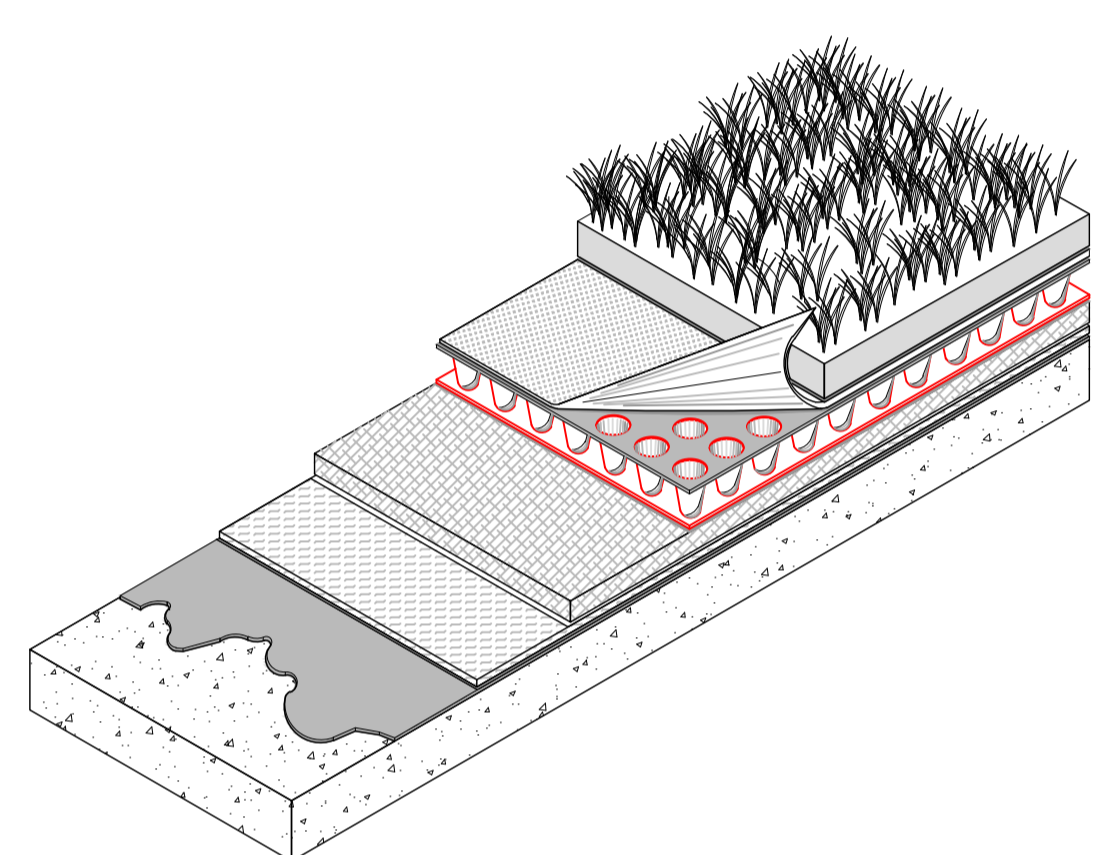

GREEN ROOF SCHEMATIC
SCALE NTS

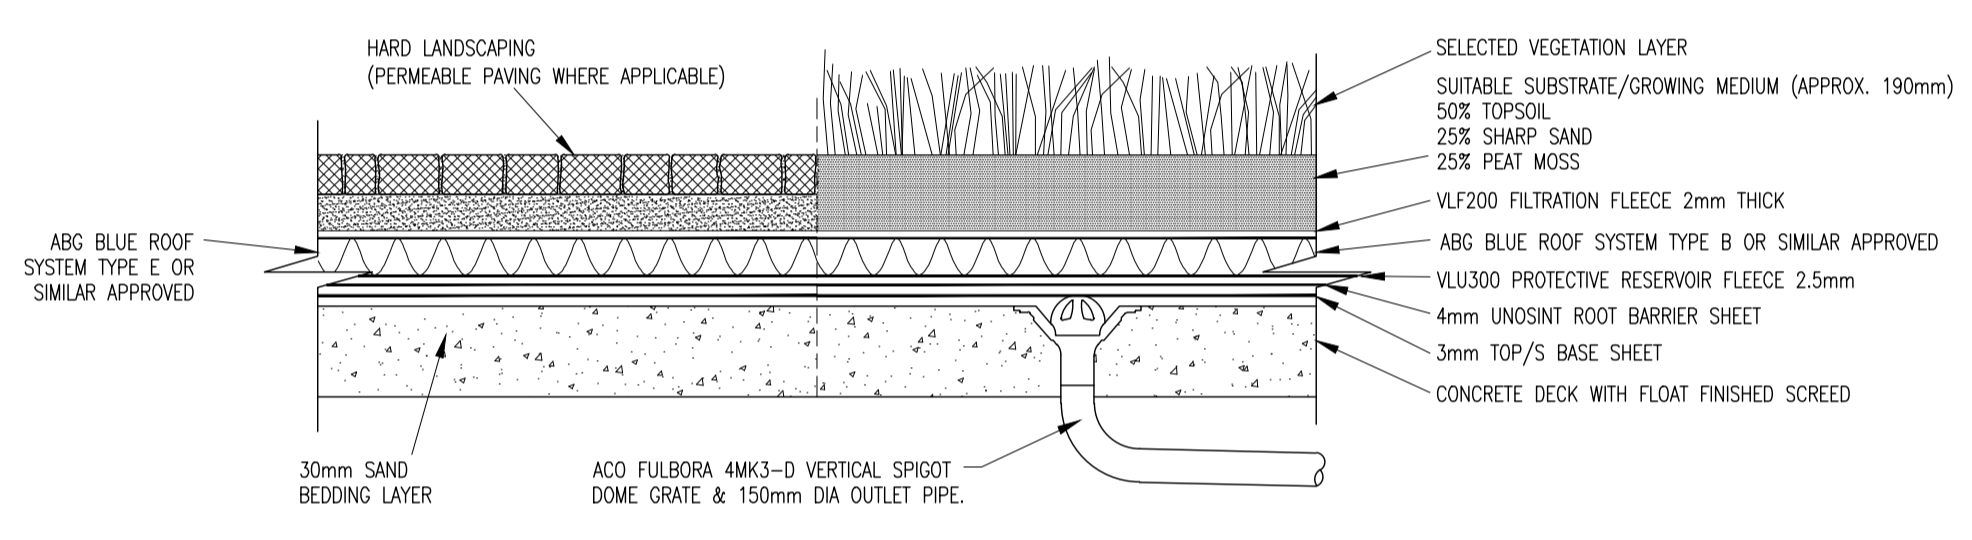

PODIUM DECK DETAIL
SCALE NTS

PROJ	20-12-21	SHD STAGE 3 PLANNING	RMC	CS
REV	15-06-21	SHD STAGE 2 PLANNING	ICD	ASM
rev	date	description	by	chkd.
client approval	<input type="checkbox"/> A - Approved <input type="checkbox"/> B - Approved with comments <input type="checkbox"/> C - Do not use			

suitability S2 - INFORMATION issue purpose PLANNING

DBFL Consulting Engineers
Civil, Structural & Transportation Engineering
www.dbfl.ie

DUBLIN OFFICE: Ormond House, Upper Ormond Quay, Dublin 7, D07 W704
PHONE: +353 1 402 4002

CORK OFFICE: 14 South Mall, Cork, T12 CT91
PHONE: +353 21 2024538

WATERFORD OFFICE: Suite 8b The Altium, Markara Gate, Canada Street, Waterford, X91 W028
PHONE: +353 51 309 500

project ref.
**RICHMOND ROAD,
DUBLIN 3**

drawing title
TYPICAL SUDS DETAILS

client
BIRKEY LIMITED

designed by	author	scale	sheet size
DMW	ICD	AS NOTED	A1
drawing no.	revision		
210027-DBFL-CS-SP-DR-C-5002	P02		