



HEDGE PLANTING - With protective fencing on the eastern boundary

03
302

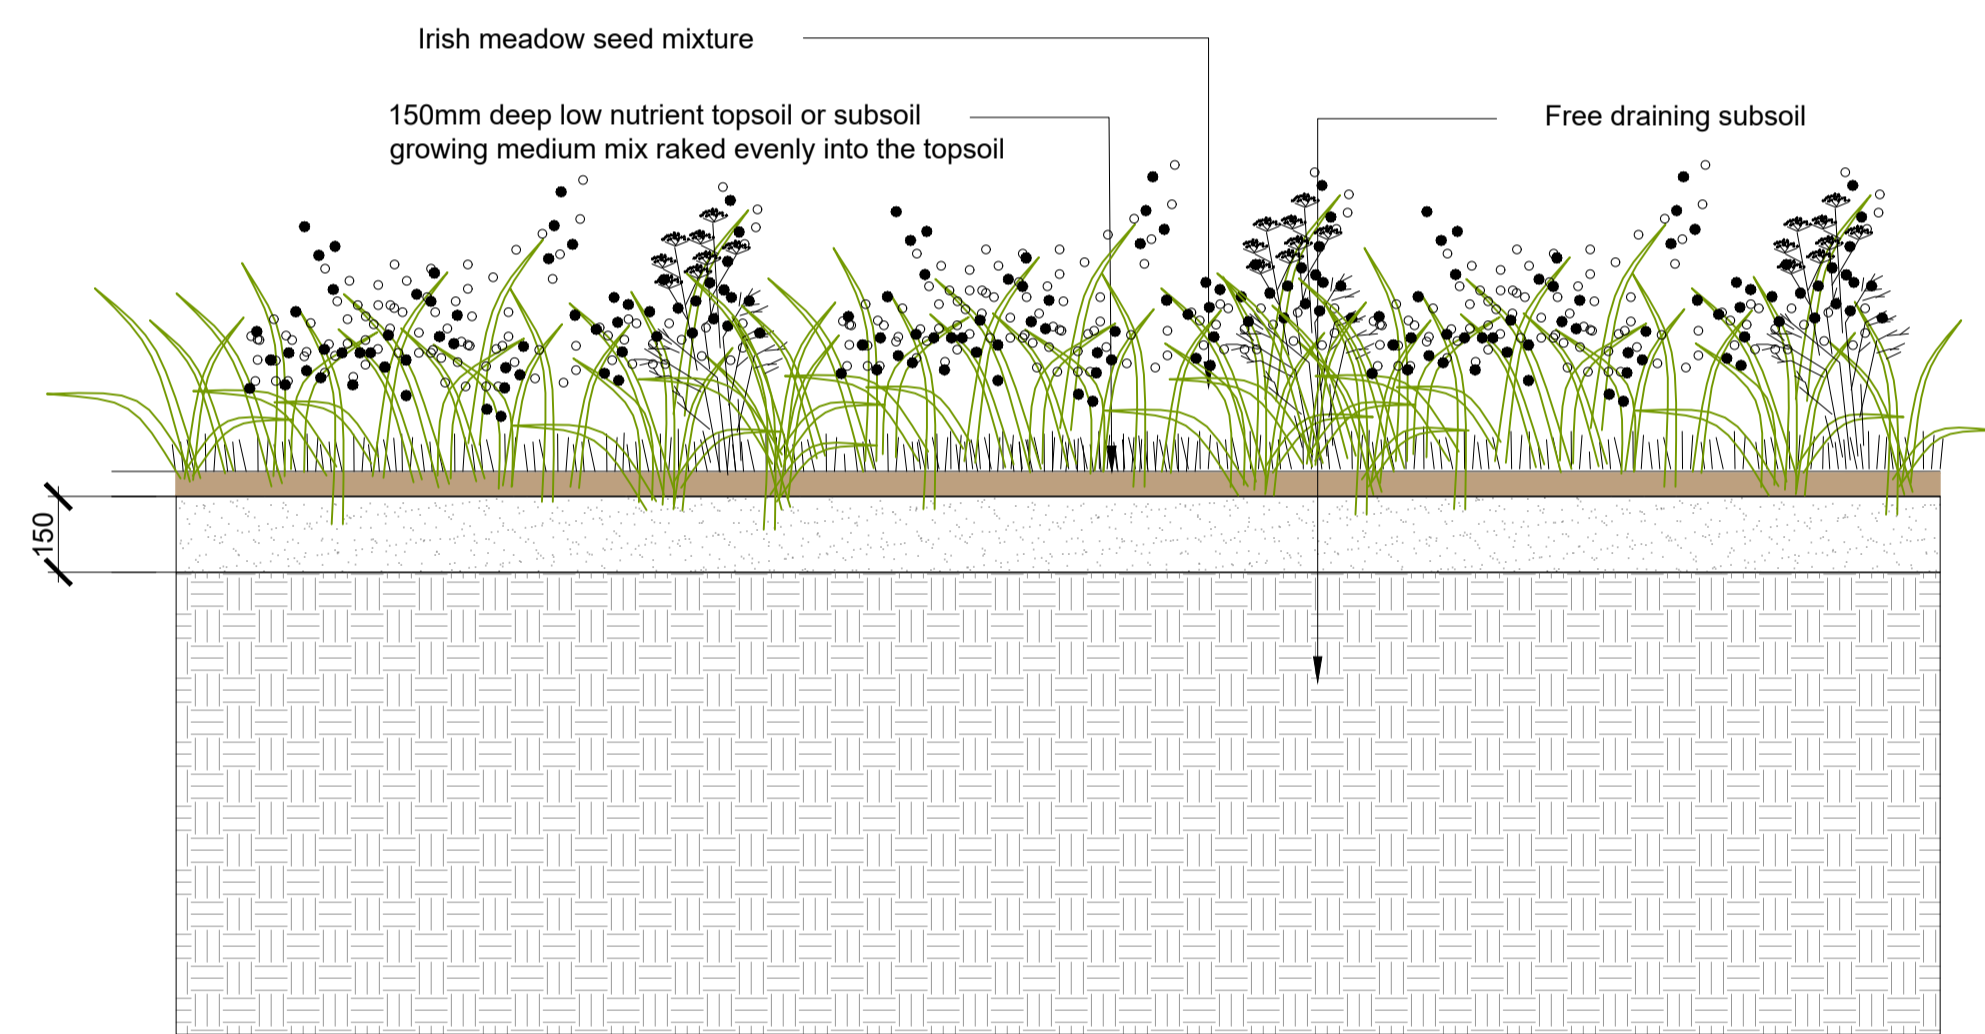


WILDFLOWER MEADOW

01
302

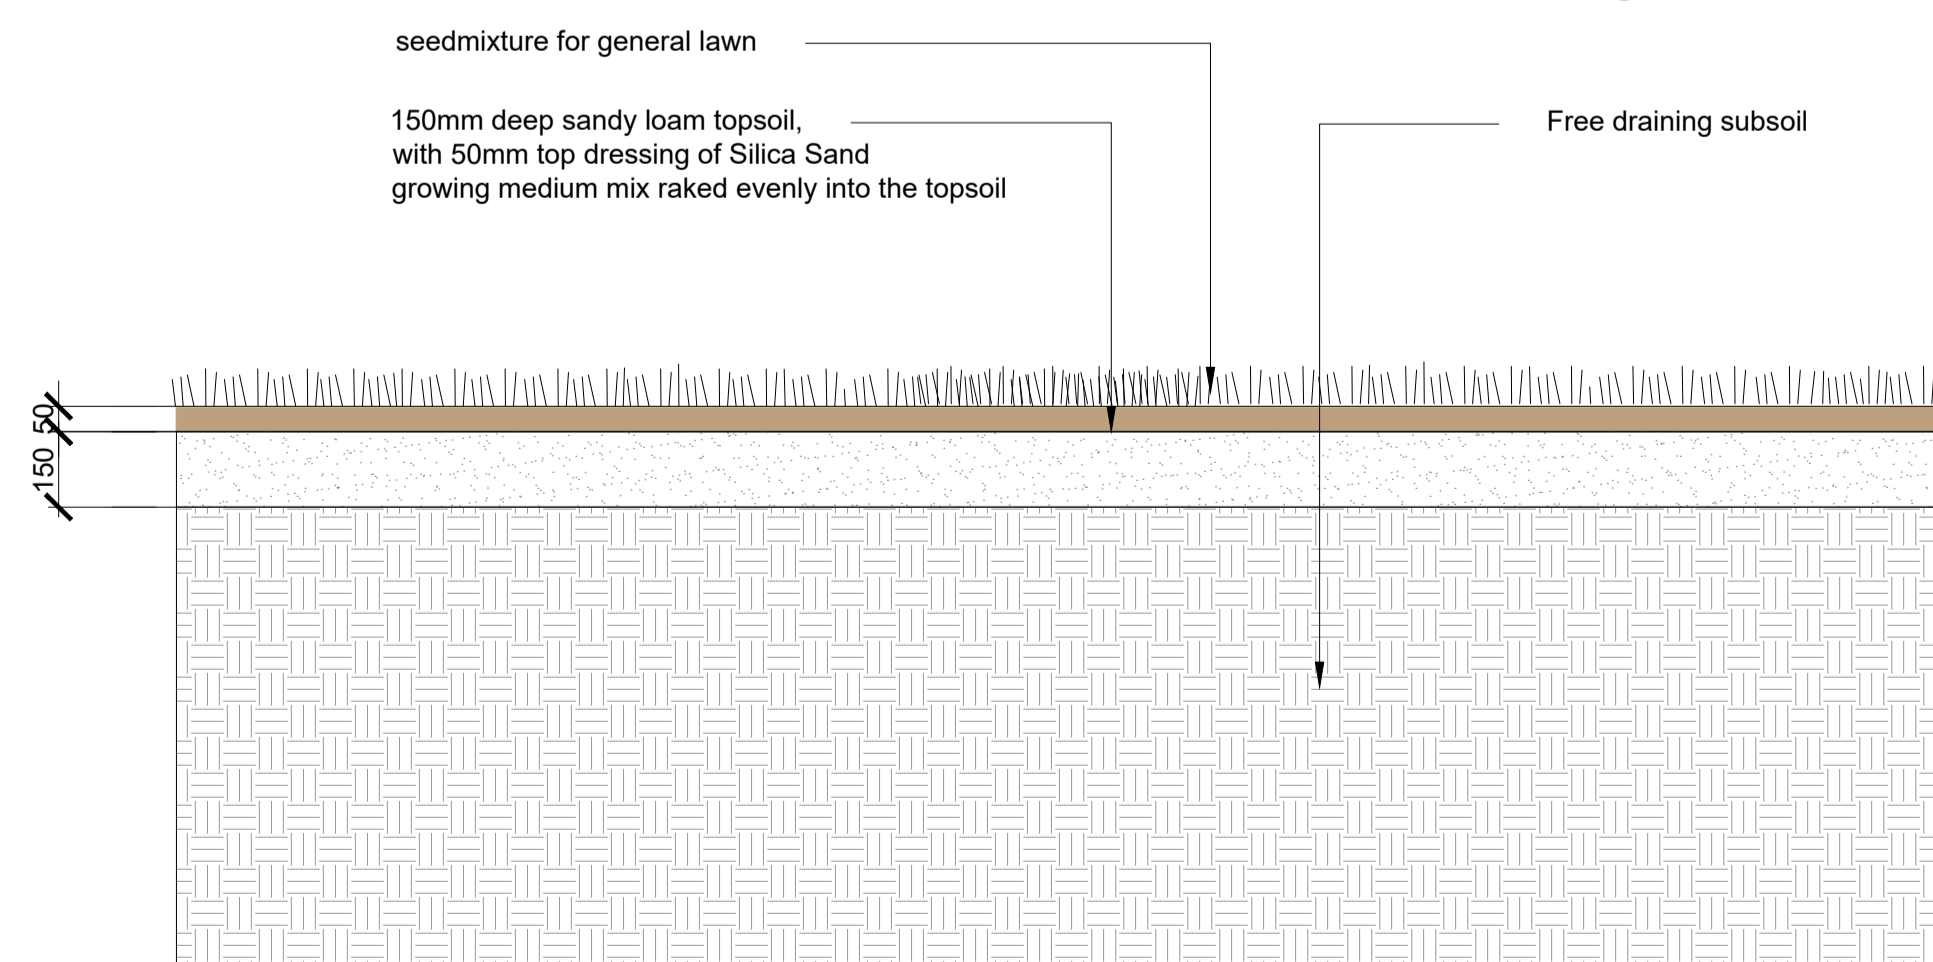

AMENITY GRASS LAWN

02
302

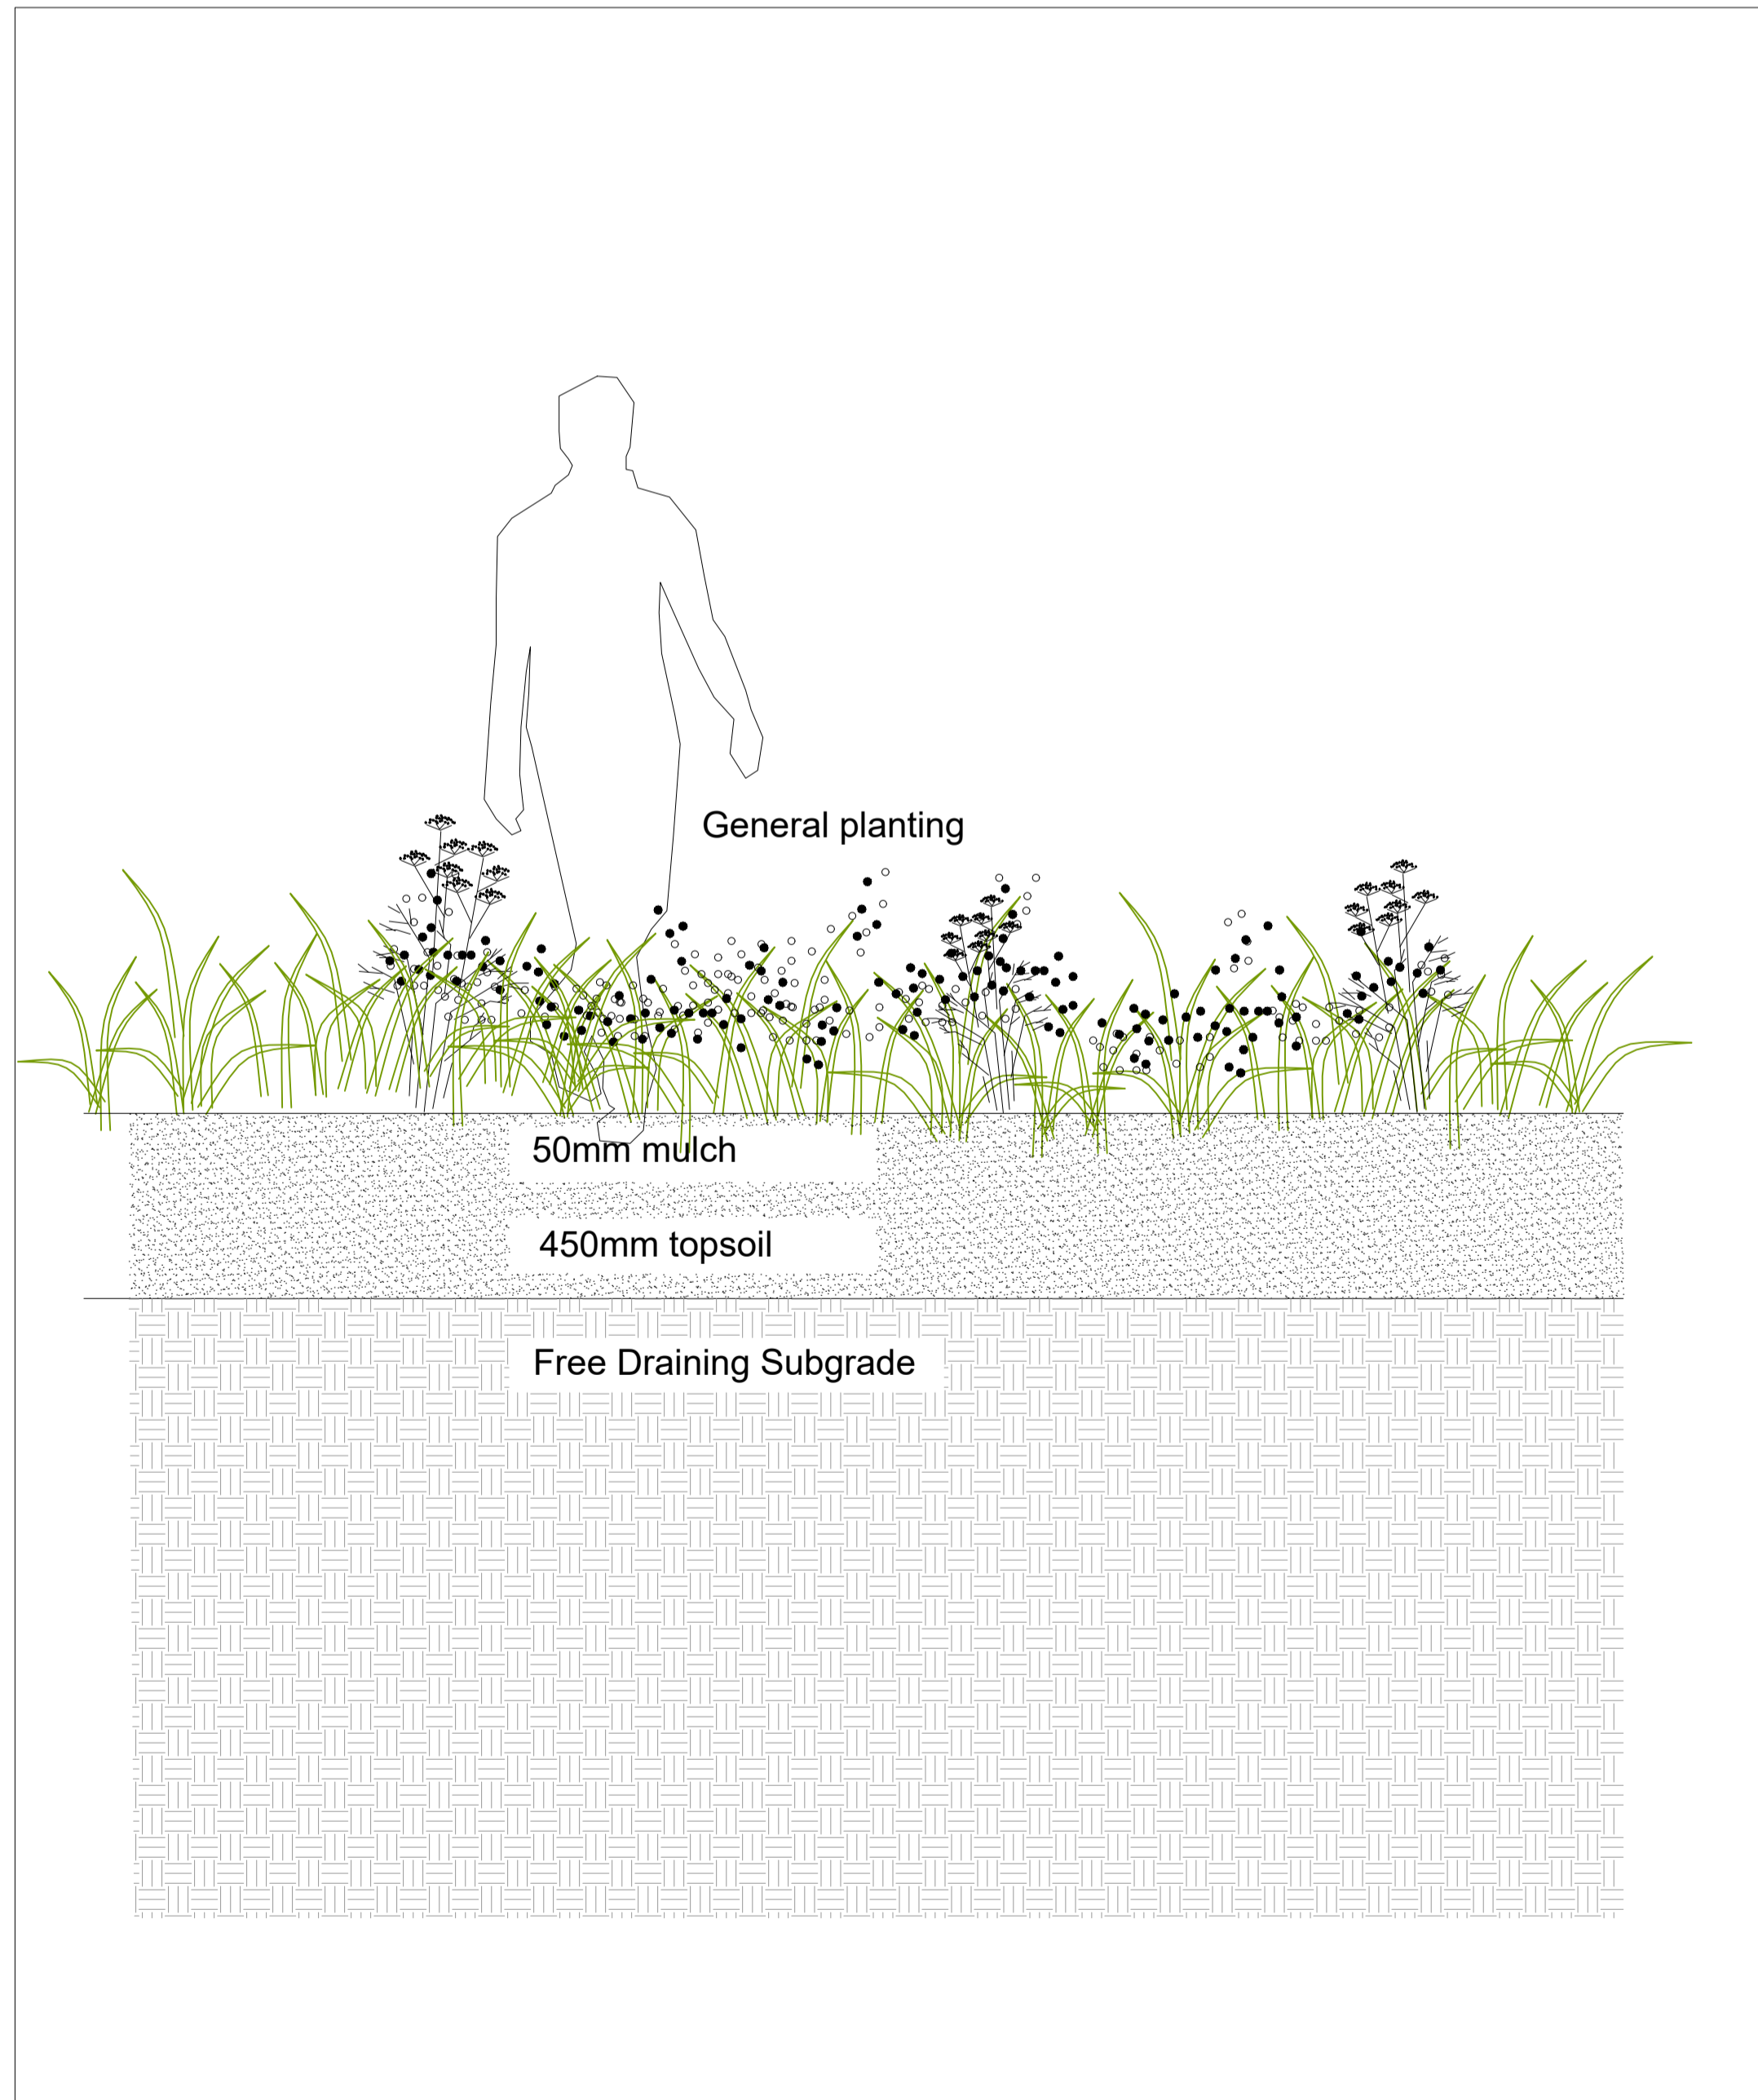

REV	DESCRIPTION	ISSUED BY	DATE

MITCHELL + ASSOCIATES
LANDSCAPE ARCHITECTURE URBAN DESIGN
Unit 5, Woodpark, The Rise, Clonsilla, Dublin 9, Ireland t: +353 1 454 5066 e: info@mitchellassoc.net

PROJECT
RICHMOND ROAD

CLIENT
HOLLYBROOK HOMES

JOB NO.
RIC0001

DRAWING
SHRUB GRASS AND HEDGE PLANTING

DRAWING NO.
LRIC-MA-XX-XX-DR-L-302

DRAWN BY COLINE FORTIN	CHECKED AH	DATE 08.11.2021
STATUS: PLANNING	SCALE 1:15 @ A1	REVISION 00

NOTES:
All dimensions are in millimeters unless otherwise stated and shall be checked and confirmed by the contractor on site. Any discrepancies shall be immediately reported to the landscape architect. Work to figured dimensions only. Do not scale from drawing. Do Not Scale. Use Figured Dimensions Only. Not for Construction Purposes unless Specifically Marked.

© THIS DRAWING IS COPYRIGHT OF MITCHELL + ASSOCIATES