



TREE PROTECTION DETAILING 1 - Surface build-up within Root Protection Zone

01  
304

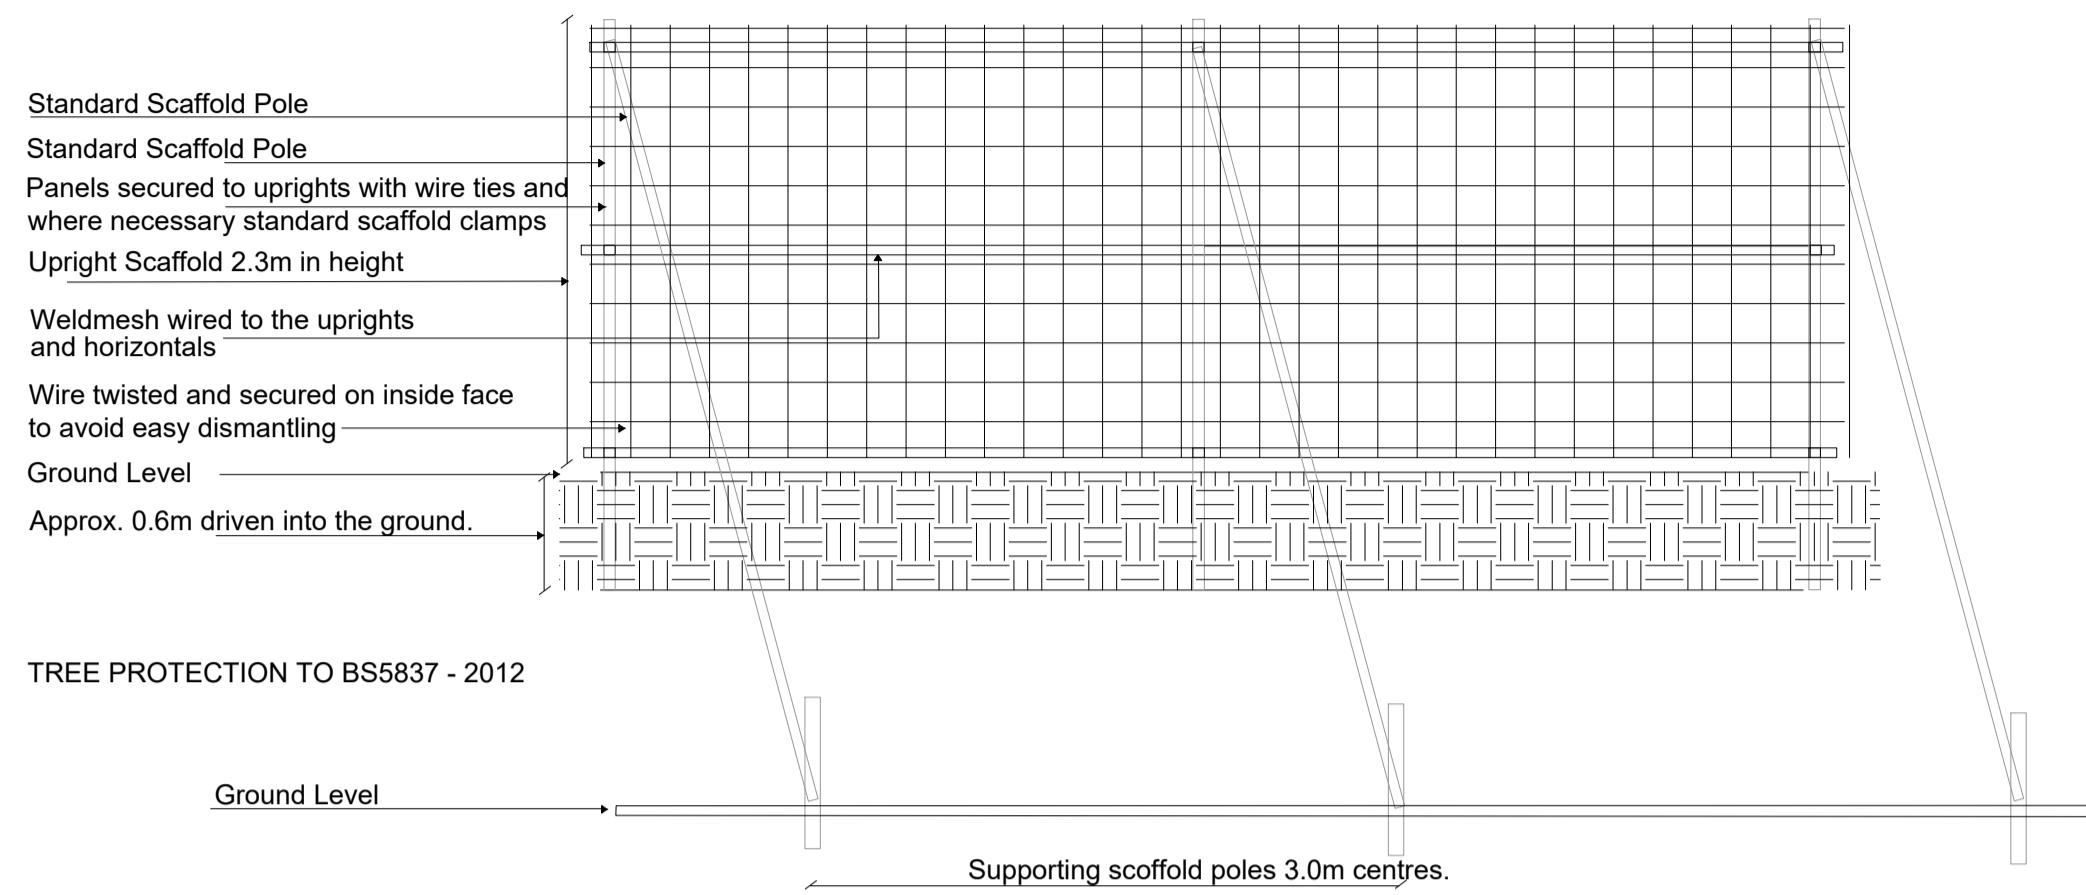


TREE PROTECTION DETAILING 2 - Tree Protection Fencing

02  
304

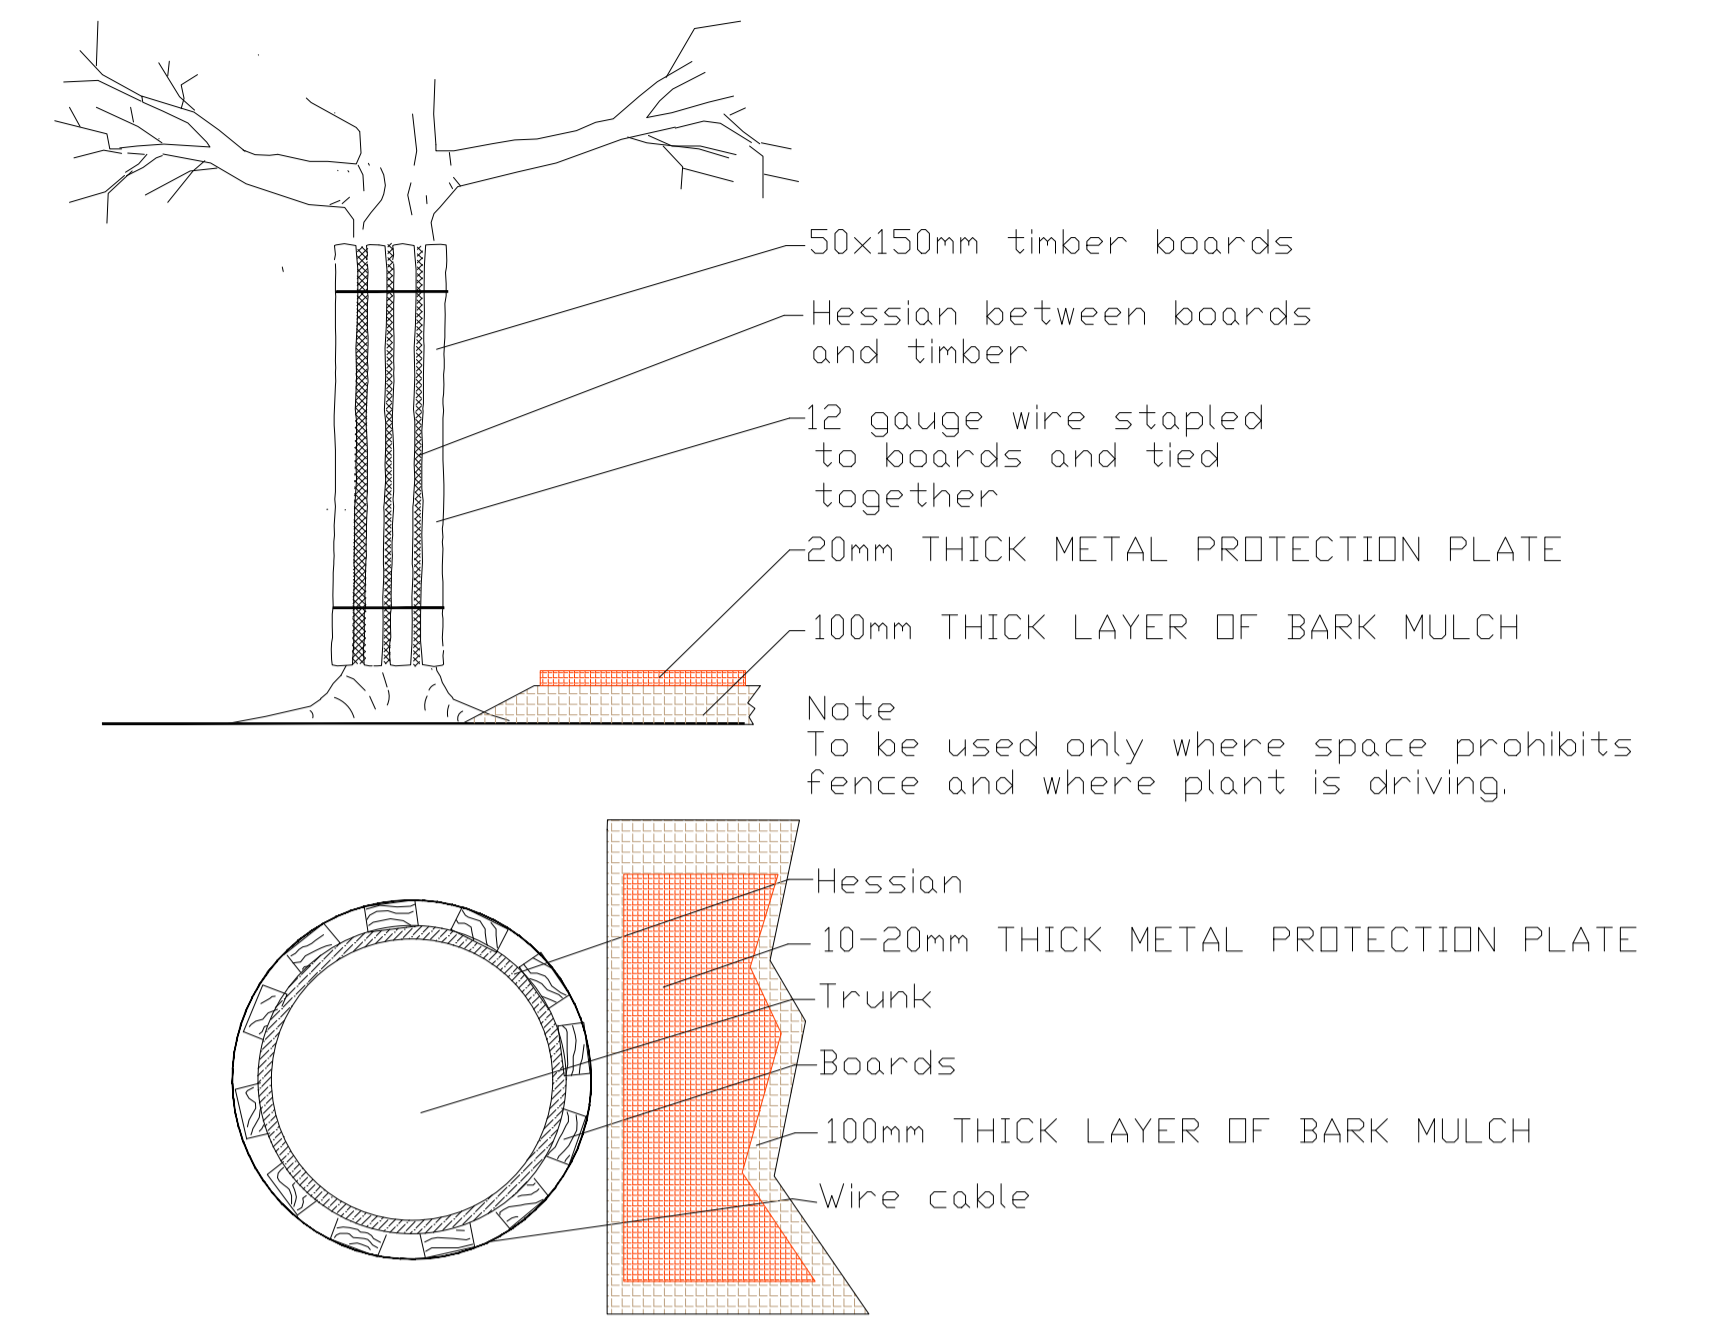

TREE PROTECTION DETAILING 3 - Trunk barrier

03  
304

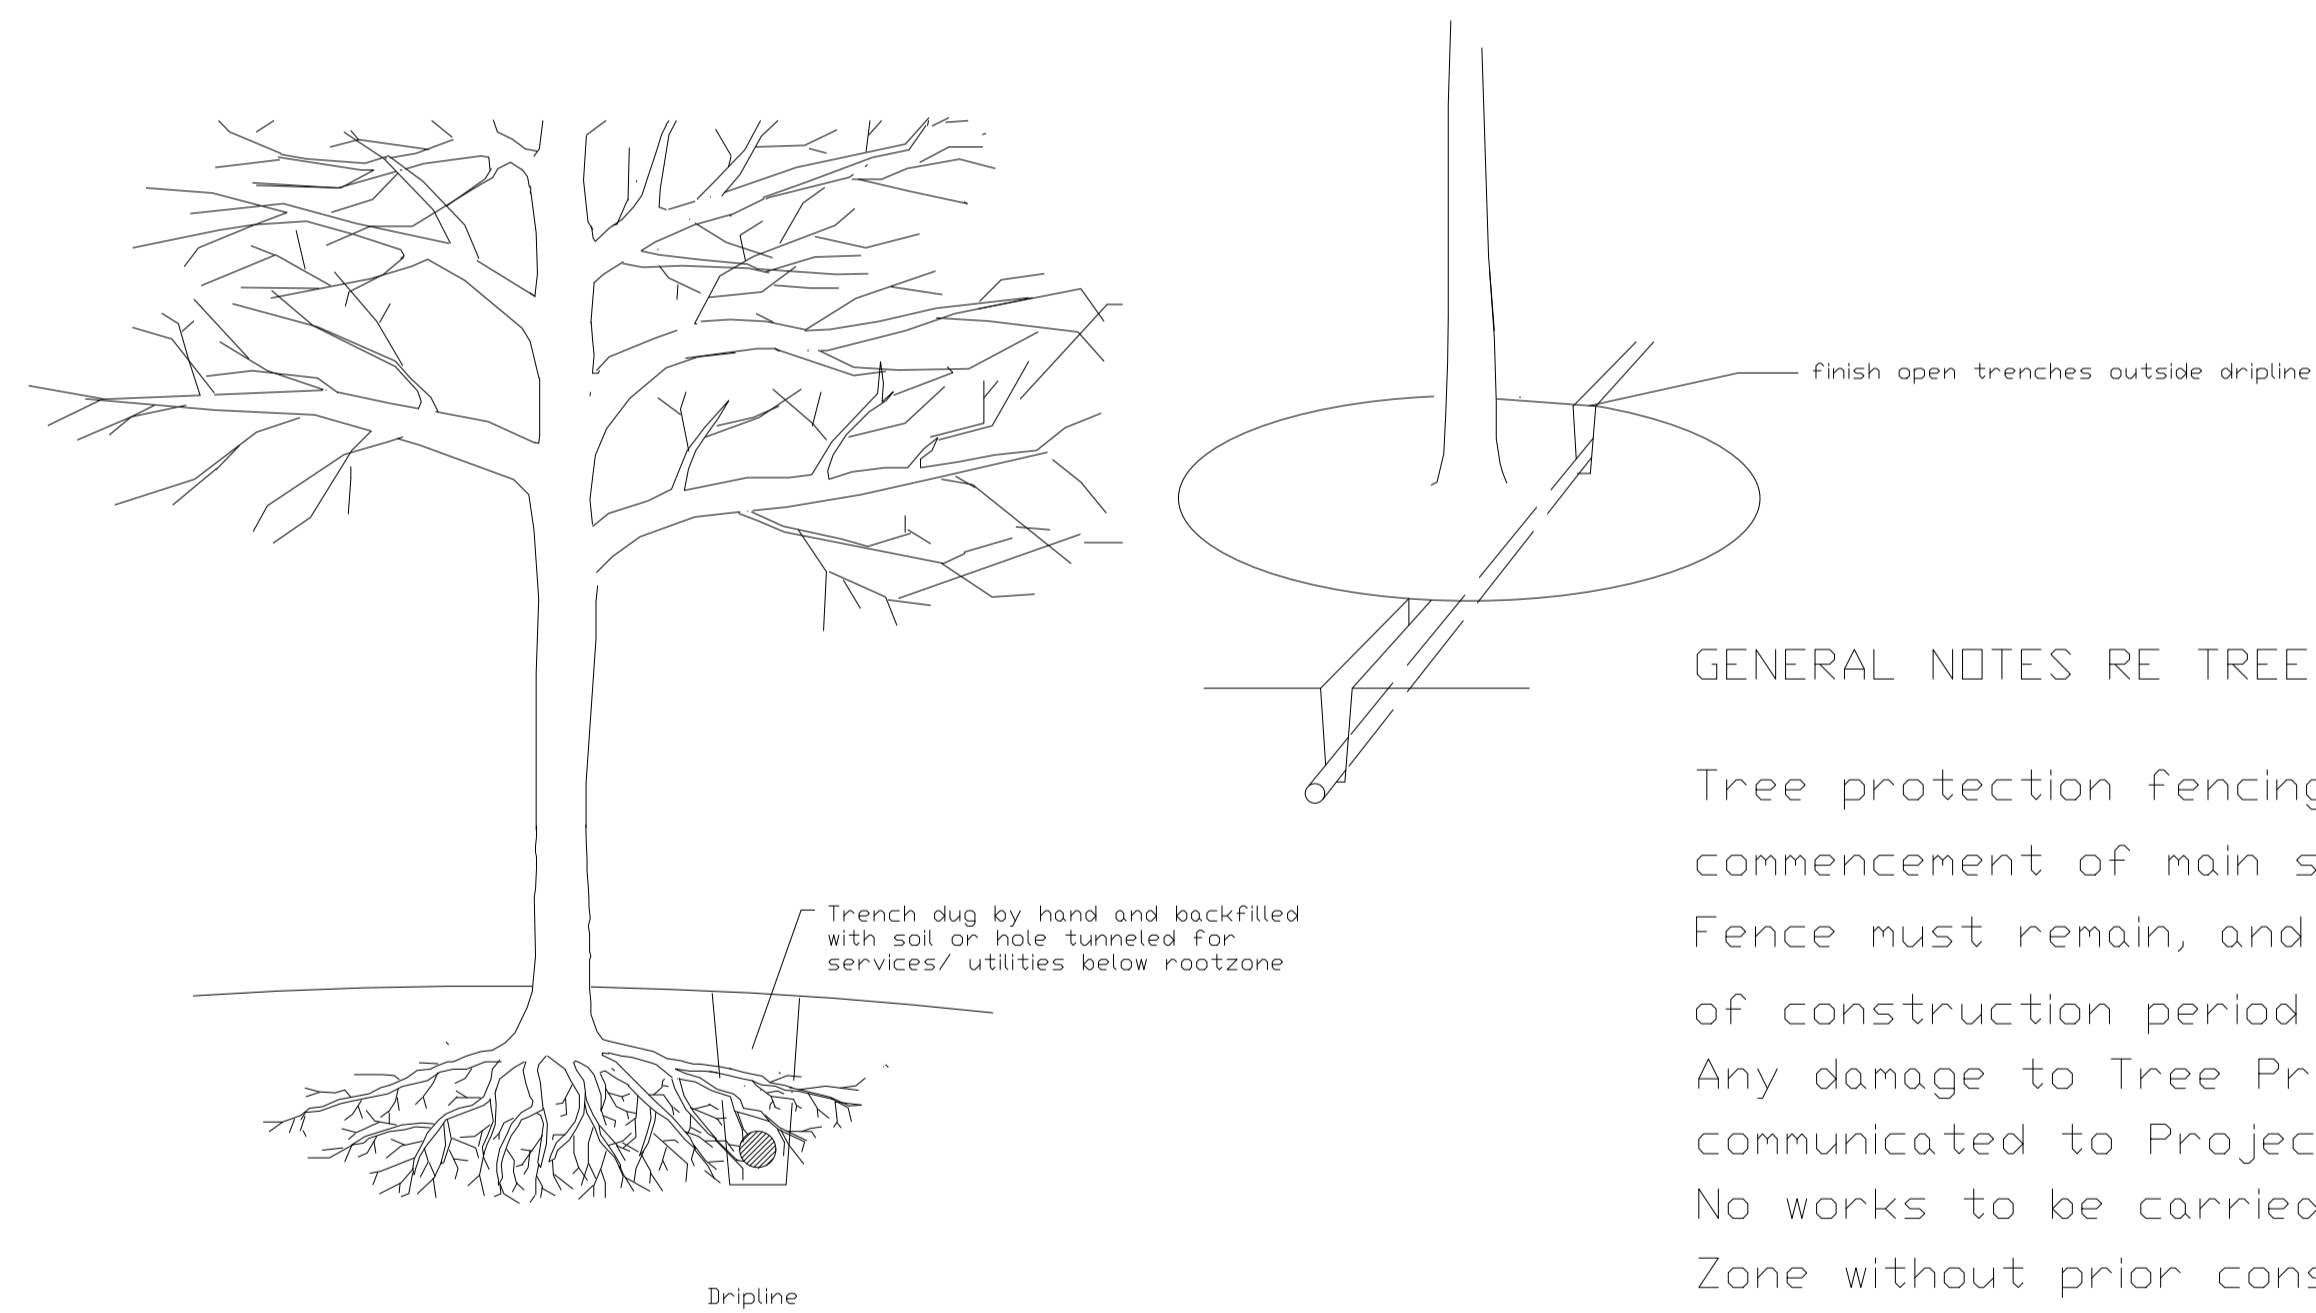

TREE PROTECTION - trench excavation

04  
304

GENERAL NOTES RE TREE PROTECTION FENCING



Tree protection fencing to be erected prior to commencement of main site works  
 Fence must remain, and be maintained for duration of construction period  
 Any damage to Tree Protection Fencing to be communicated to Project Arborist immediately  
 No works to be carried out within Tree Protection Zone without prior consultation and permission of project arborist.

TREE PROTECTION TO BS5837 - 2012



TREE DETAILING - Fencing tree groups

05  
304

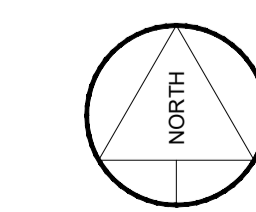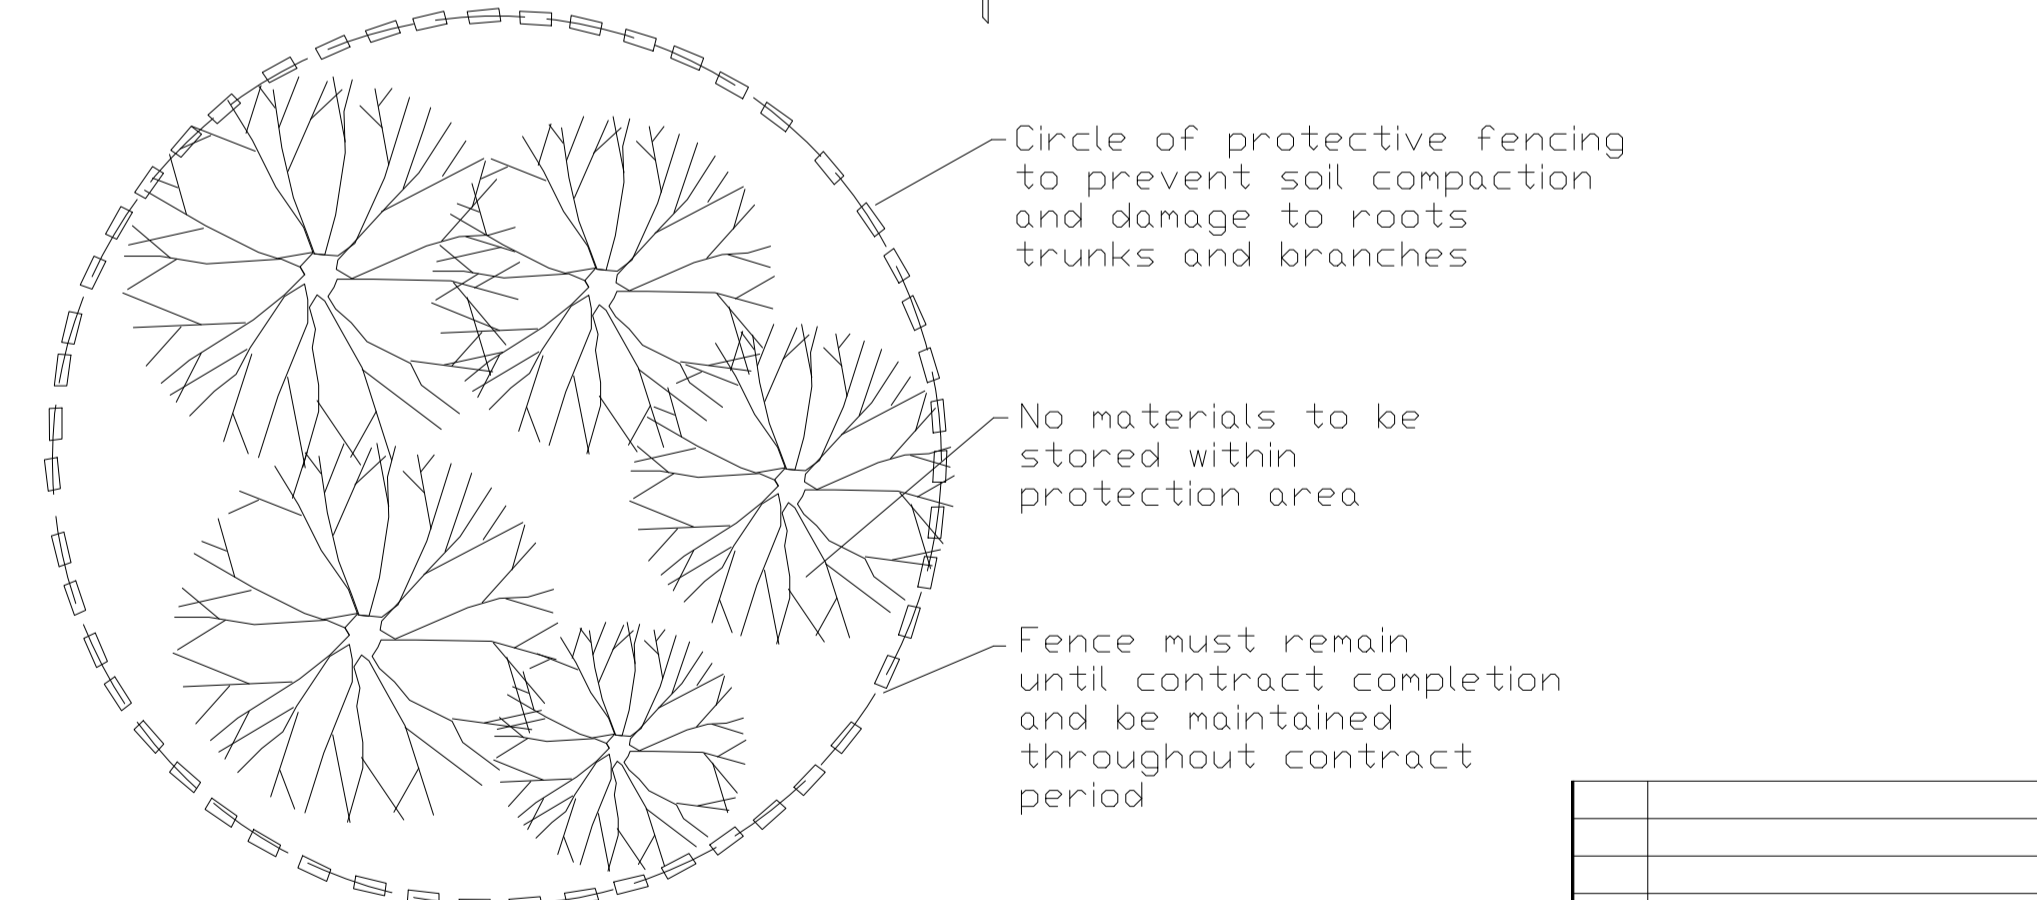

1:XXX @ A1

REV	DESCRIPTION	ISSUED BY	DATE
<p><b>MITCHELL + ASSOCIATES</b>            LANDSCAPE ARCHITECTURE URBAN DESIGN  <small>Unit 5, Woodpark, The Rise, Glasnevin, Dublin 9, Ireland t + 353 1 454 5066 e info@mitthellassoc.net</small></p>			
<p><b>PROJECT</b>            RICHMOND ROAD</p>			
<p><b>CLIENT</b>            HOLLYBROOK HOMES</p>			
<p><b>JOB NO.</b>            RIC0001</p>			
<p><b>DRAWING</b>            TREE PROTECTION DETAILS</p>			
<p><b>DRAWING NO.</b>            LRIC-MA-XX-XX-DR-L-304</p>			
<p><b>DRAWN BY</b>            COLINE FORTIN</p>	<p><b>CHECKED</b>            AH</p>	<p><b>DATE</b>            08.11.2021</p>	
<p><b>STATUS:</b>            PLANNING</p>	<p><b>SCALE</b>            N/A @ A1</p>	<p><b>REVISION</b>            00</p>	
<p><small>NOTES:            All dimensions are in millimeters unless otherwise stated and shall be checked and confirmed by the contractor on site. Any discrepancies shall be immediately reported to the landscape architect. Work to figured dimensions only - Do not scale from drawing. Do Not Scale. Use Figured Dimensions Only. Not for Construction Purposes unless Specifically Marked.            © THIS DRAWING IS COPYRIGHT OF MITCHELL + ASSOCIATES</small></p>			