


- Finish:
- Sedum vegetation blanket on
 - Drainage mat
 - Polyester reinforced app modified bitumen elasto polymer fully torch bonded high performance cap sheet
 - 3mm polyester reinforced app modified bitumen bas sheet
 - Precast Concrete Slabs to Structural Engineers details

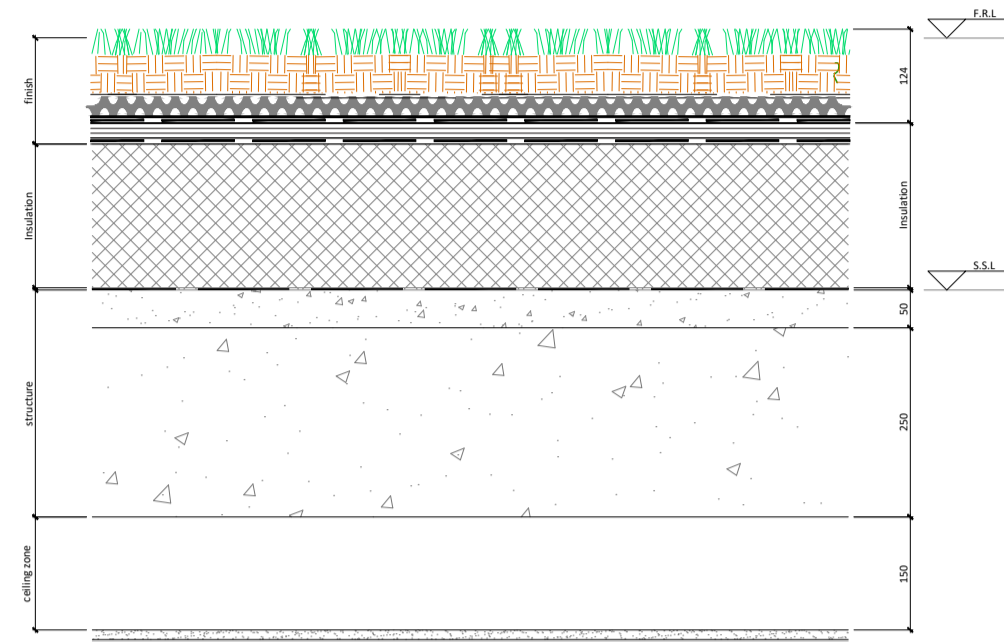

TYPICAL EXTENSIVE GREEN ROOF DETAIL - SEDUM MATTING

01
305

REV	DESCRIPTION	ISSUED BY	DATE

MITCHELL + ASSOCIATES
 LANDSCAPE ARCHITECTURE URBAN DESIGN
Unit 5, Woodpark, The Rise, Glasnevin, Dublin 9, Ireland t + 353 1 454 5066 e info@mtaassoc.net

PROJECT
 RICHMOND ROAD

CLIENT
 HOLLYBROOK HOMES

JOB NO.
 RIC0001

DRAWING
 BLUE AND GREE ROOFS DETAILS

DRAWING NO.
 LRIC-MA-XX-XX-DR-L-305

DRAWN BY COLINE FORTIN	CHECKED AH	DATE 08.11.2021
----------------------------------	----------------------	---------------------------

STATUS: PLANNING	SCALE 1:10 @ A1	REVISION 00
----------------------------	---------------------------	-----------------------

NOTES:
 All dimensions are in millimeters unless otherwise stated and shall be checked and confirmed by the contractor on site. Any discrepancies shall be immediately reported to the landscape architect. Work to figured dimensions only. Do not scale from drawing. Do Not Scale. Use Figured Dimensions Only. Not for Construction Purposes unless Specifically Marked.
 © THIS DRAWING IS COPYRIGHT OF MITCHELL + ASSOCIATES